

**DURA<sup>®</sup>**

---

Fitted Garages

**BALDERSON**

PROJECT MANAGER- ADAM CLARKE

PROJECT DESIGNER- MAX SIMMONS

REVISION 2



• STOREPANEL SHELVES AND BASKETS FOR STORAGE  
- CAN BE ADJUSTED AND ARRAYED AS CHOSSES

• STOREPANEL HOOKS FOR BIKES

• CAN BE RAISED AND MOUNTED TO  
STOREPANEL TO SUIT CAR BONNET  
HEIGHT

• WORKBENCH AREA


ALL ELECTRICAL/ PLUMBING WORK TO BE IN PLACE PRIOR TO DURA GARAGES INSTALL  
DURA GARAGES IS NOT RESPONSIBLE FOR ELECTRICIAN/PLUMBING WORKS CARRIED OUT

Cabinet colour:	CABS 7016, BP 7035
StoreWall colour:	GRAPHITE / GREY
Wall type:	N/A
Floor spec:	N/A
Ceiling spec:	N/A

Description:	LAYOUT PROPOSAL
Client:	BALDERSON

Date:	24.02.2025
Drawn by:	M.SIMMONS
Drawing No:	
Rev:	2

This drawing is the property of Dura Ltd and may not be copied or shared with a third party, unless prior consent is given by Dura Ltd. Copyright © 2011 Dura Ltd.

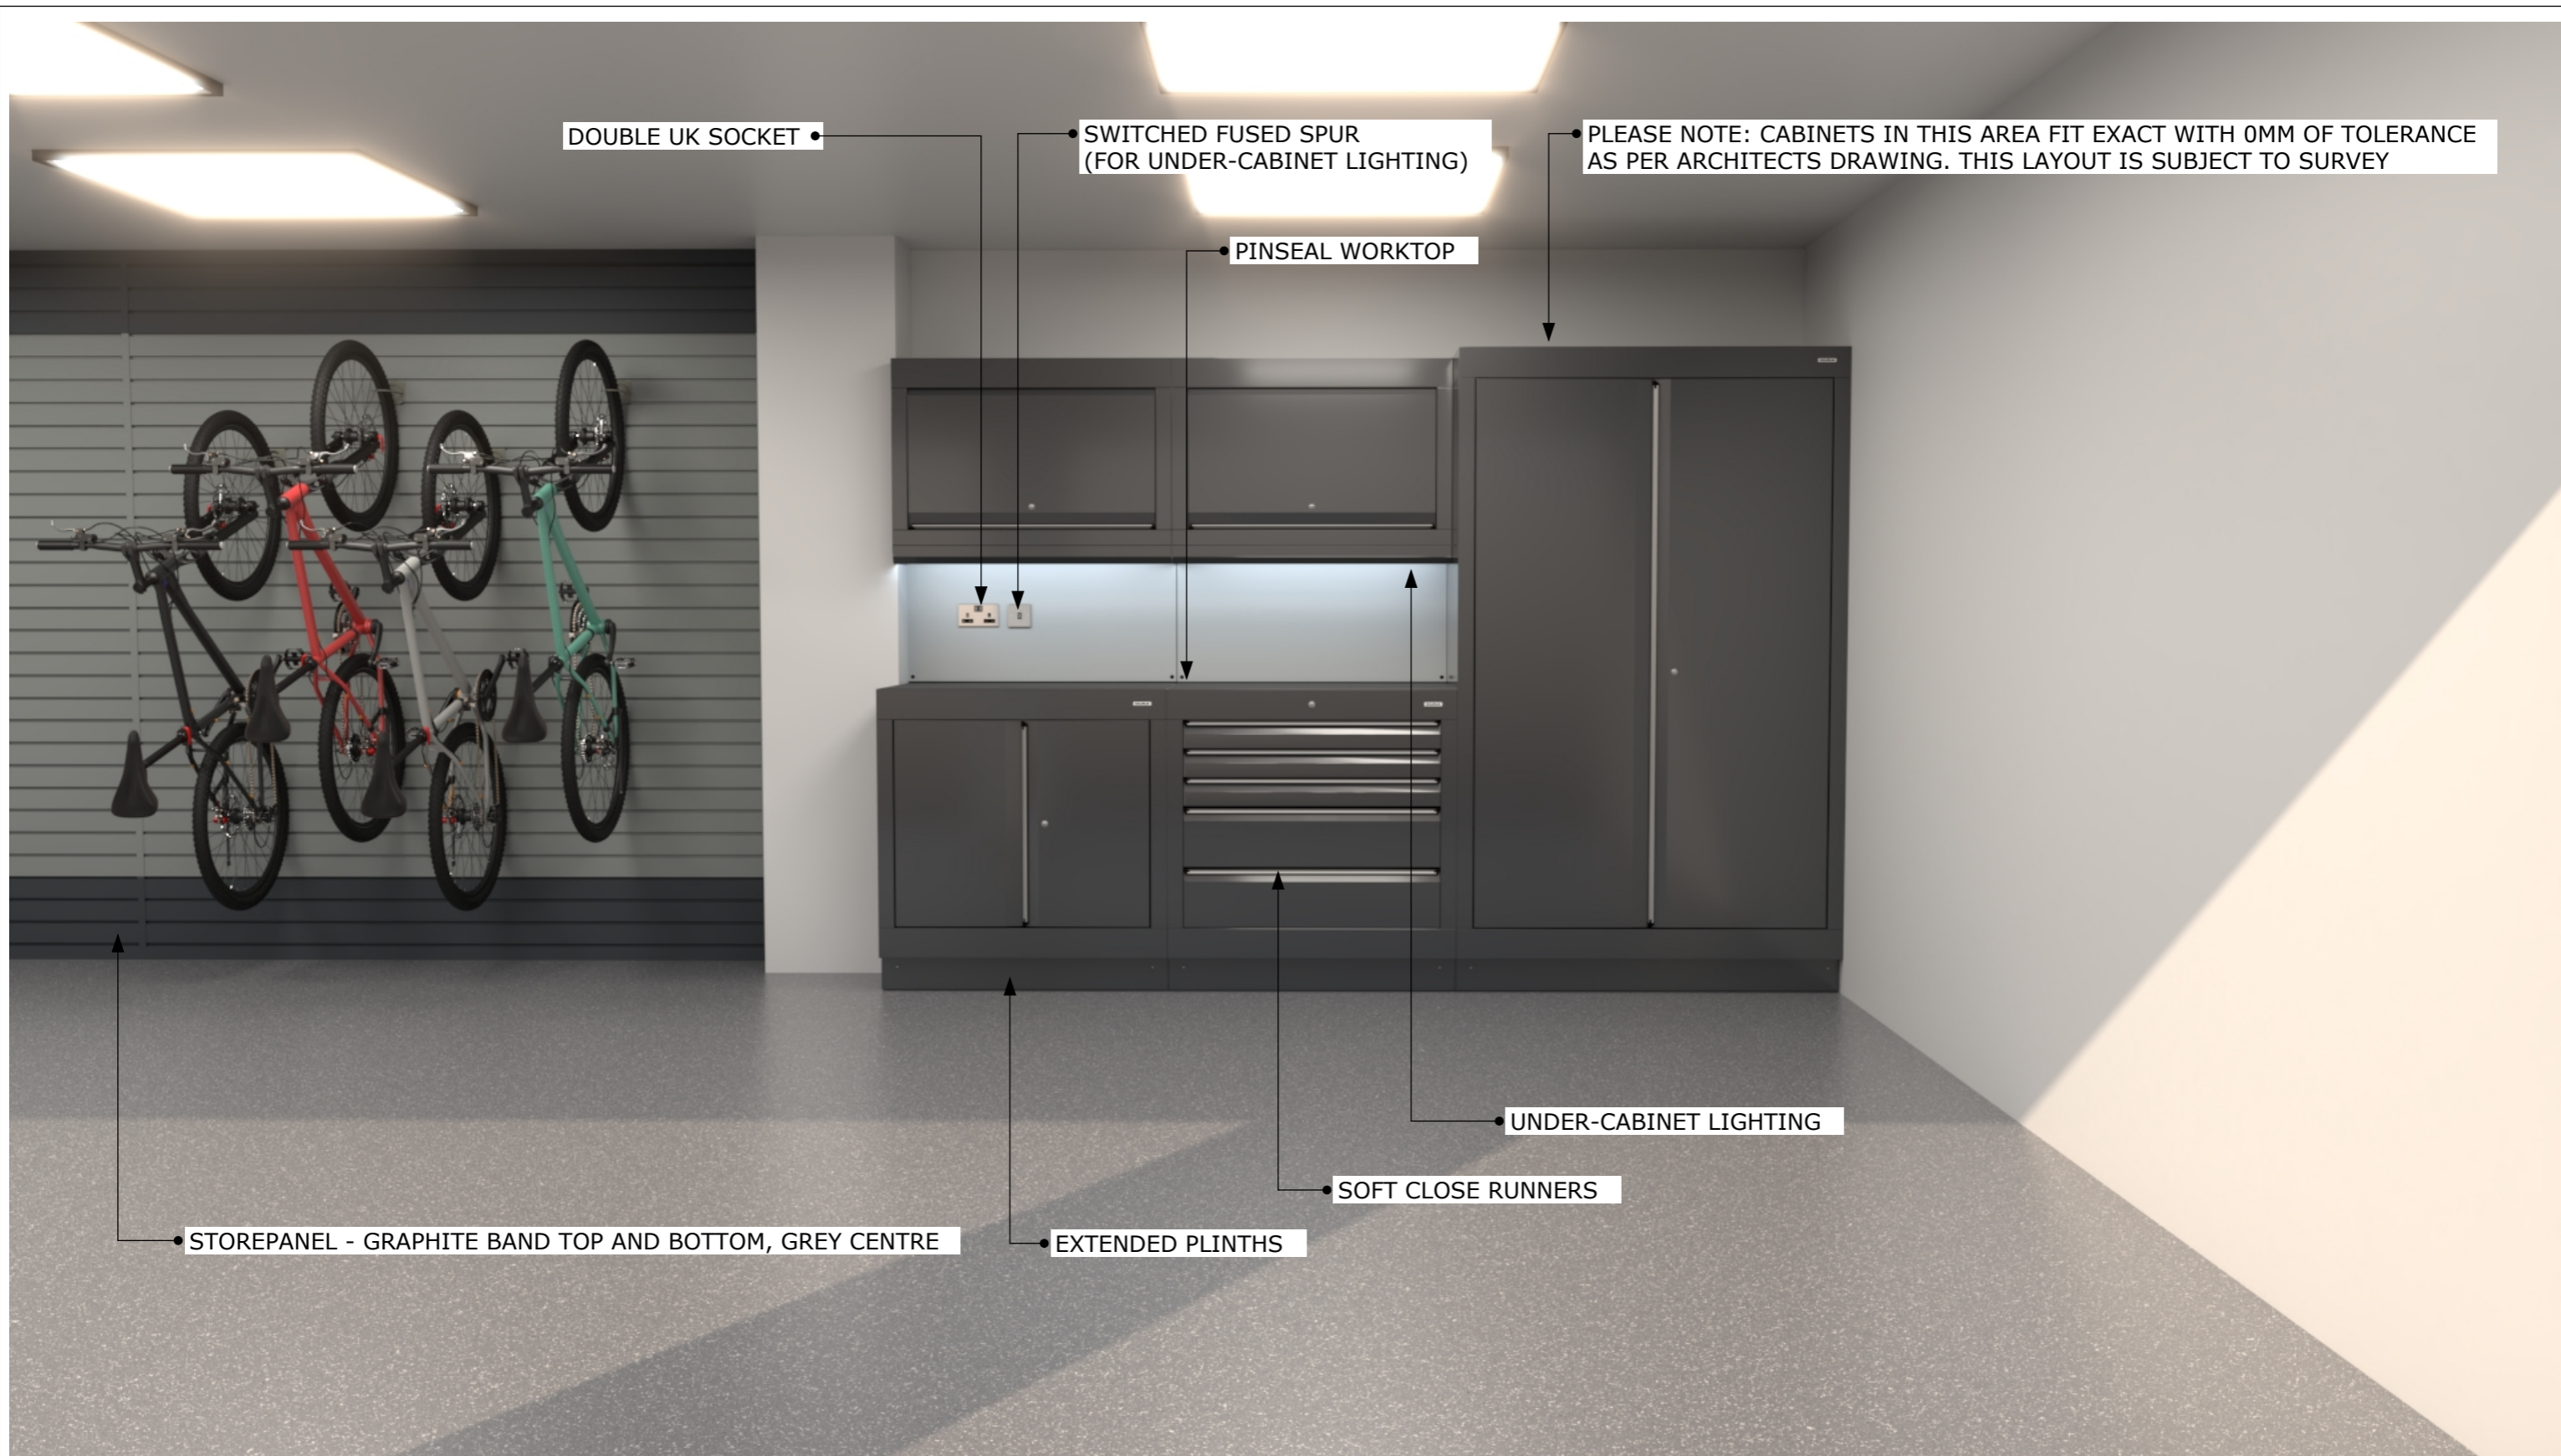

ALL ELECTRICAL/ PLUMBING WORK TO BE IN PLACE PRIOR TO DURA GARAGES INSTALL  
 DURA GARAGES IS NOT RESPONSIBLE FOR ELECTRICIAN/PLUMBING WORKS CARRIED OUT

Cabinet colour:	CABS 7016, BP 7035
StoreWall colour:	GRAPHITE / GREY
Wall type:	N/A
Floor spec:	N/A
Ceiling spec:	N/A


Description:	LAYOUT PROPOSAL
Client:	BALDERSON

Date:	24.02.2025
Drawn by:	M.SIMMONS
Drawing No:	
Rev:	2

This drawing is the property of Dura Ltd and may not be copied or shared with a third party, unless prior consent is given by Dura Ltd. Copyright © 2011 Dura Ltd.

**DURA**<sup>®</sup>  
 Fitted Garages

www.duragarages.com +44 (0) 1280 700 563

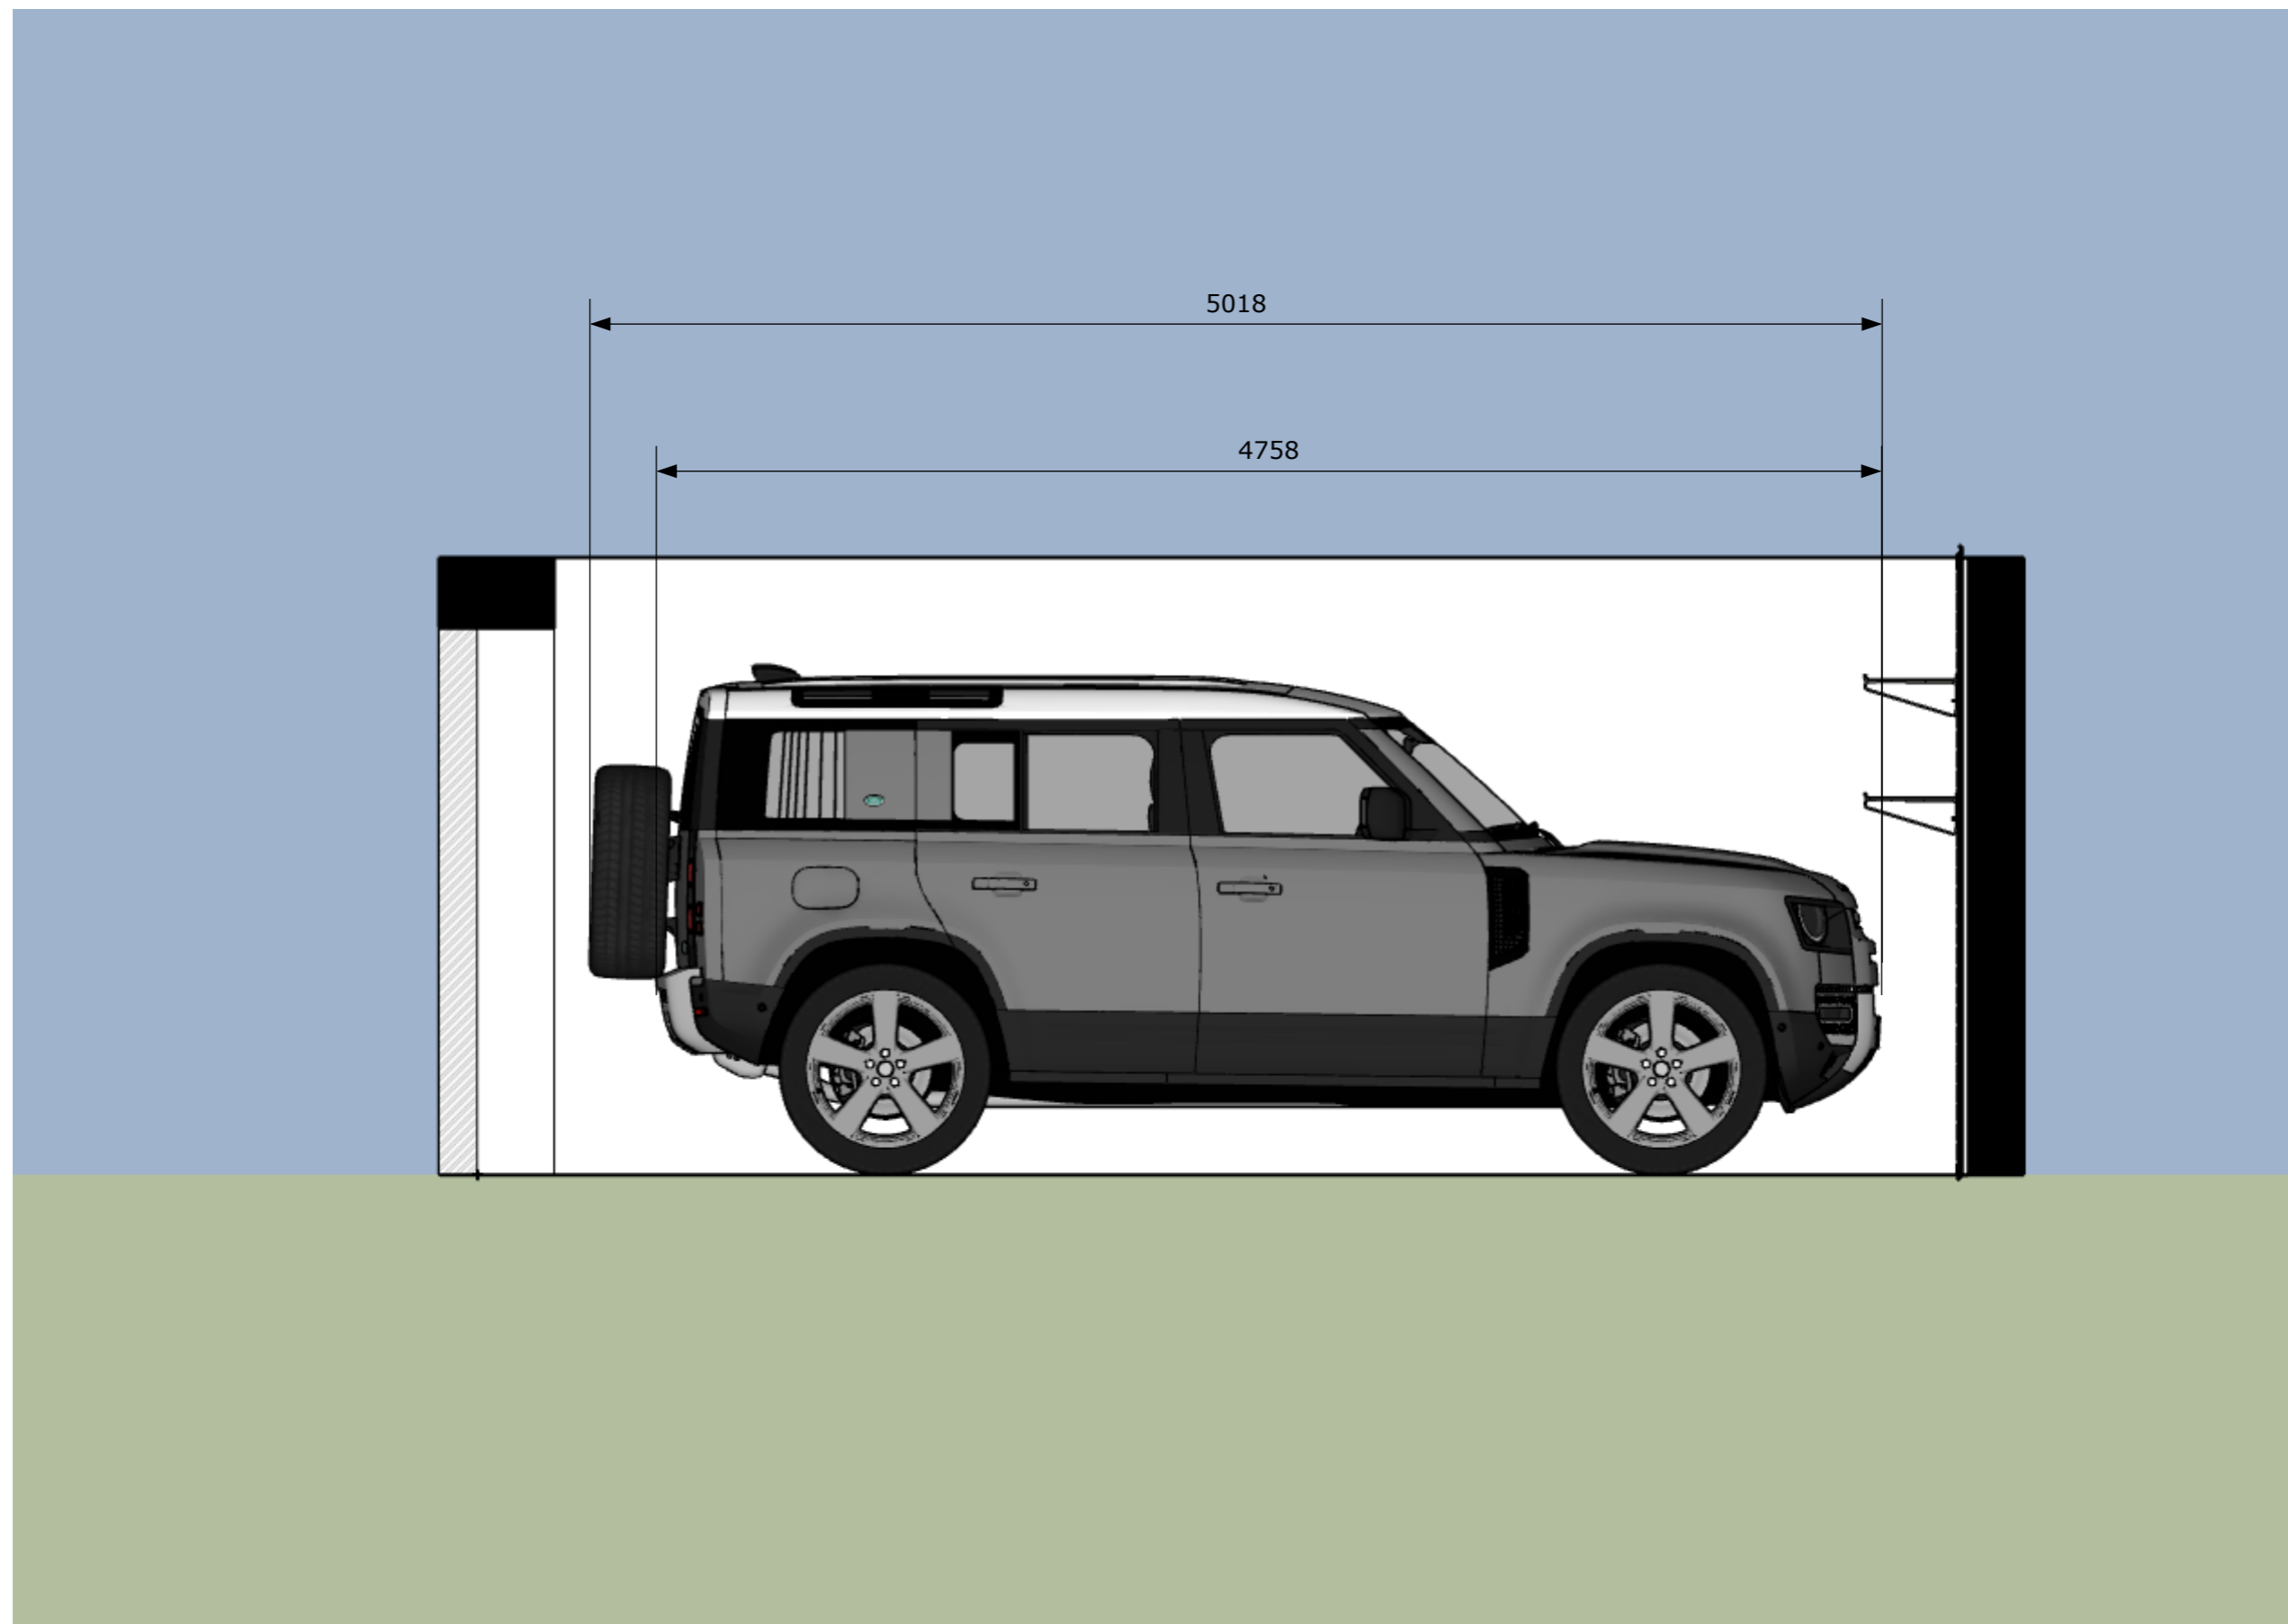

ALL ELECTRICAL/ PLUMBING WORK TO BE IN PLACE PRIOR TO DURA GARAGES INSTALL  
 DURA GARAGES IS NOT RESPONSIBLE FOR ELECTRICIAN/PLUMBING WORKS CARRIED OUT

Cabinet colour:	CABS 7016, BP 7035
StoreWall colour:	GRAPHITE / GREY
Wall type:	N/A
Floor spec:	N/A
Ceiling spec:	N/A


Description:	LAYOUT PROPOSAL
Client:	BALDERSON

Date:	24.02.2025
Drawn by:	M.SIMMONS
Drawing No:	
Rev:	2

This drawing is the property of Dura Ltd and may not be copied or shared with a third party, unless prior consent is given by Dura Ltd. Copyright © 2011 Dura Ltd.



www.duragarages.com +44 (0) 1280 700 563

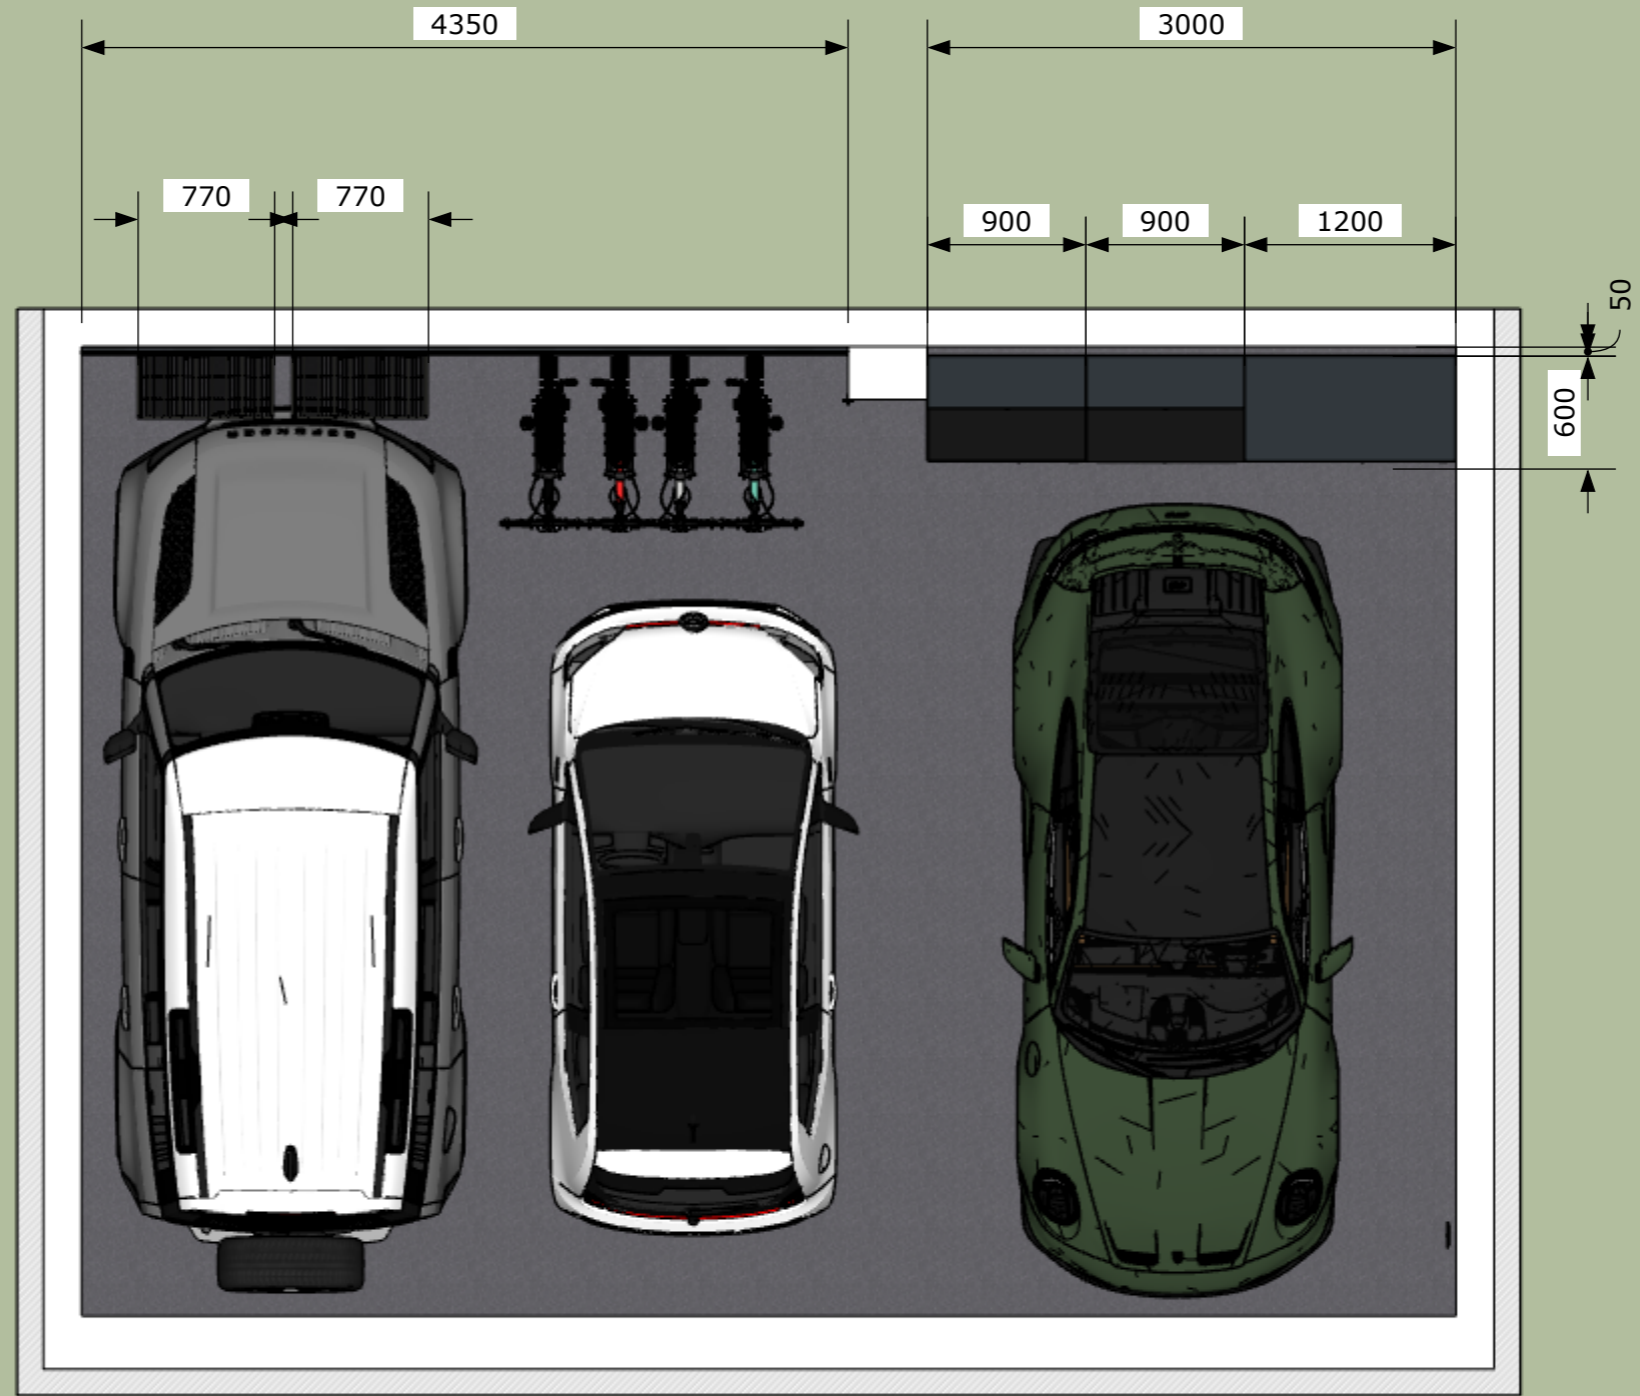

ALL ELECTRICAL/ PLUMBING WORK TO BE IN PLACE PRIOR TO DURA GARAGES INSTALL  
 DURA GARAGES IS NOT RESPONSIBLE FOR ELECTRICIAN/PLUMBING WORKS CARRIED OUT

Cabinet colour:	CABS 7016, BP 7035
StoreWall colour:	GRAPHITE / GREY
Wall type:	N/A
Floor spec:	N/A
Ceiling spec:	N/A

Description:	LAYOUT PROPOSAL
Client:	BALDERSON

Date:	24.02.2025
Drawn by:	M.SIMMONS
Drawing No:	
Rev:	2

This drawing is the property of Dura Ltd and may not be copied or shared with a third party, unless prior consent is given by Dura Ltd. Copyright © 2011 Dura Ltd.

**DURA**<sup>®</sup>  
 Fitted Garages

www.duragarages.com +44 (0) 1280 700 563