



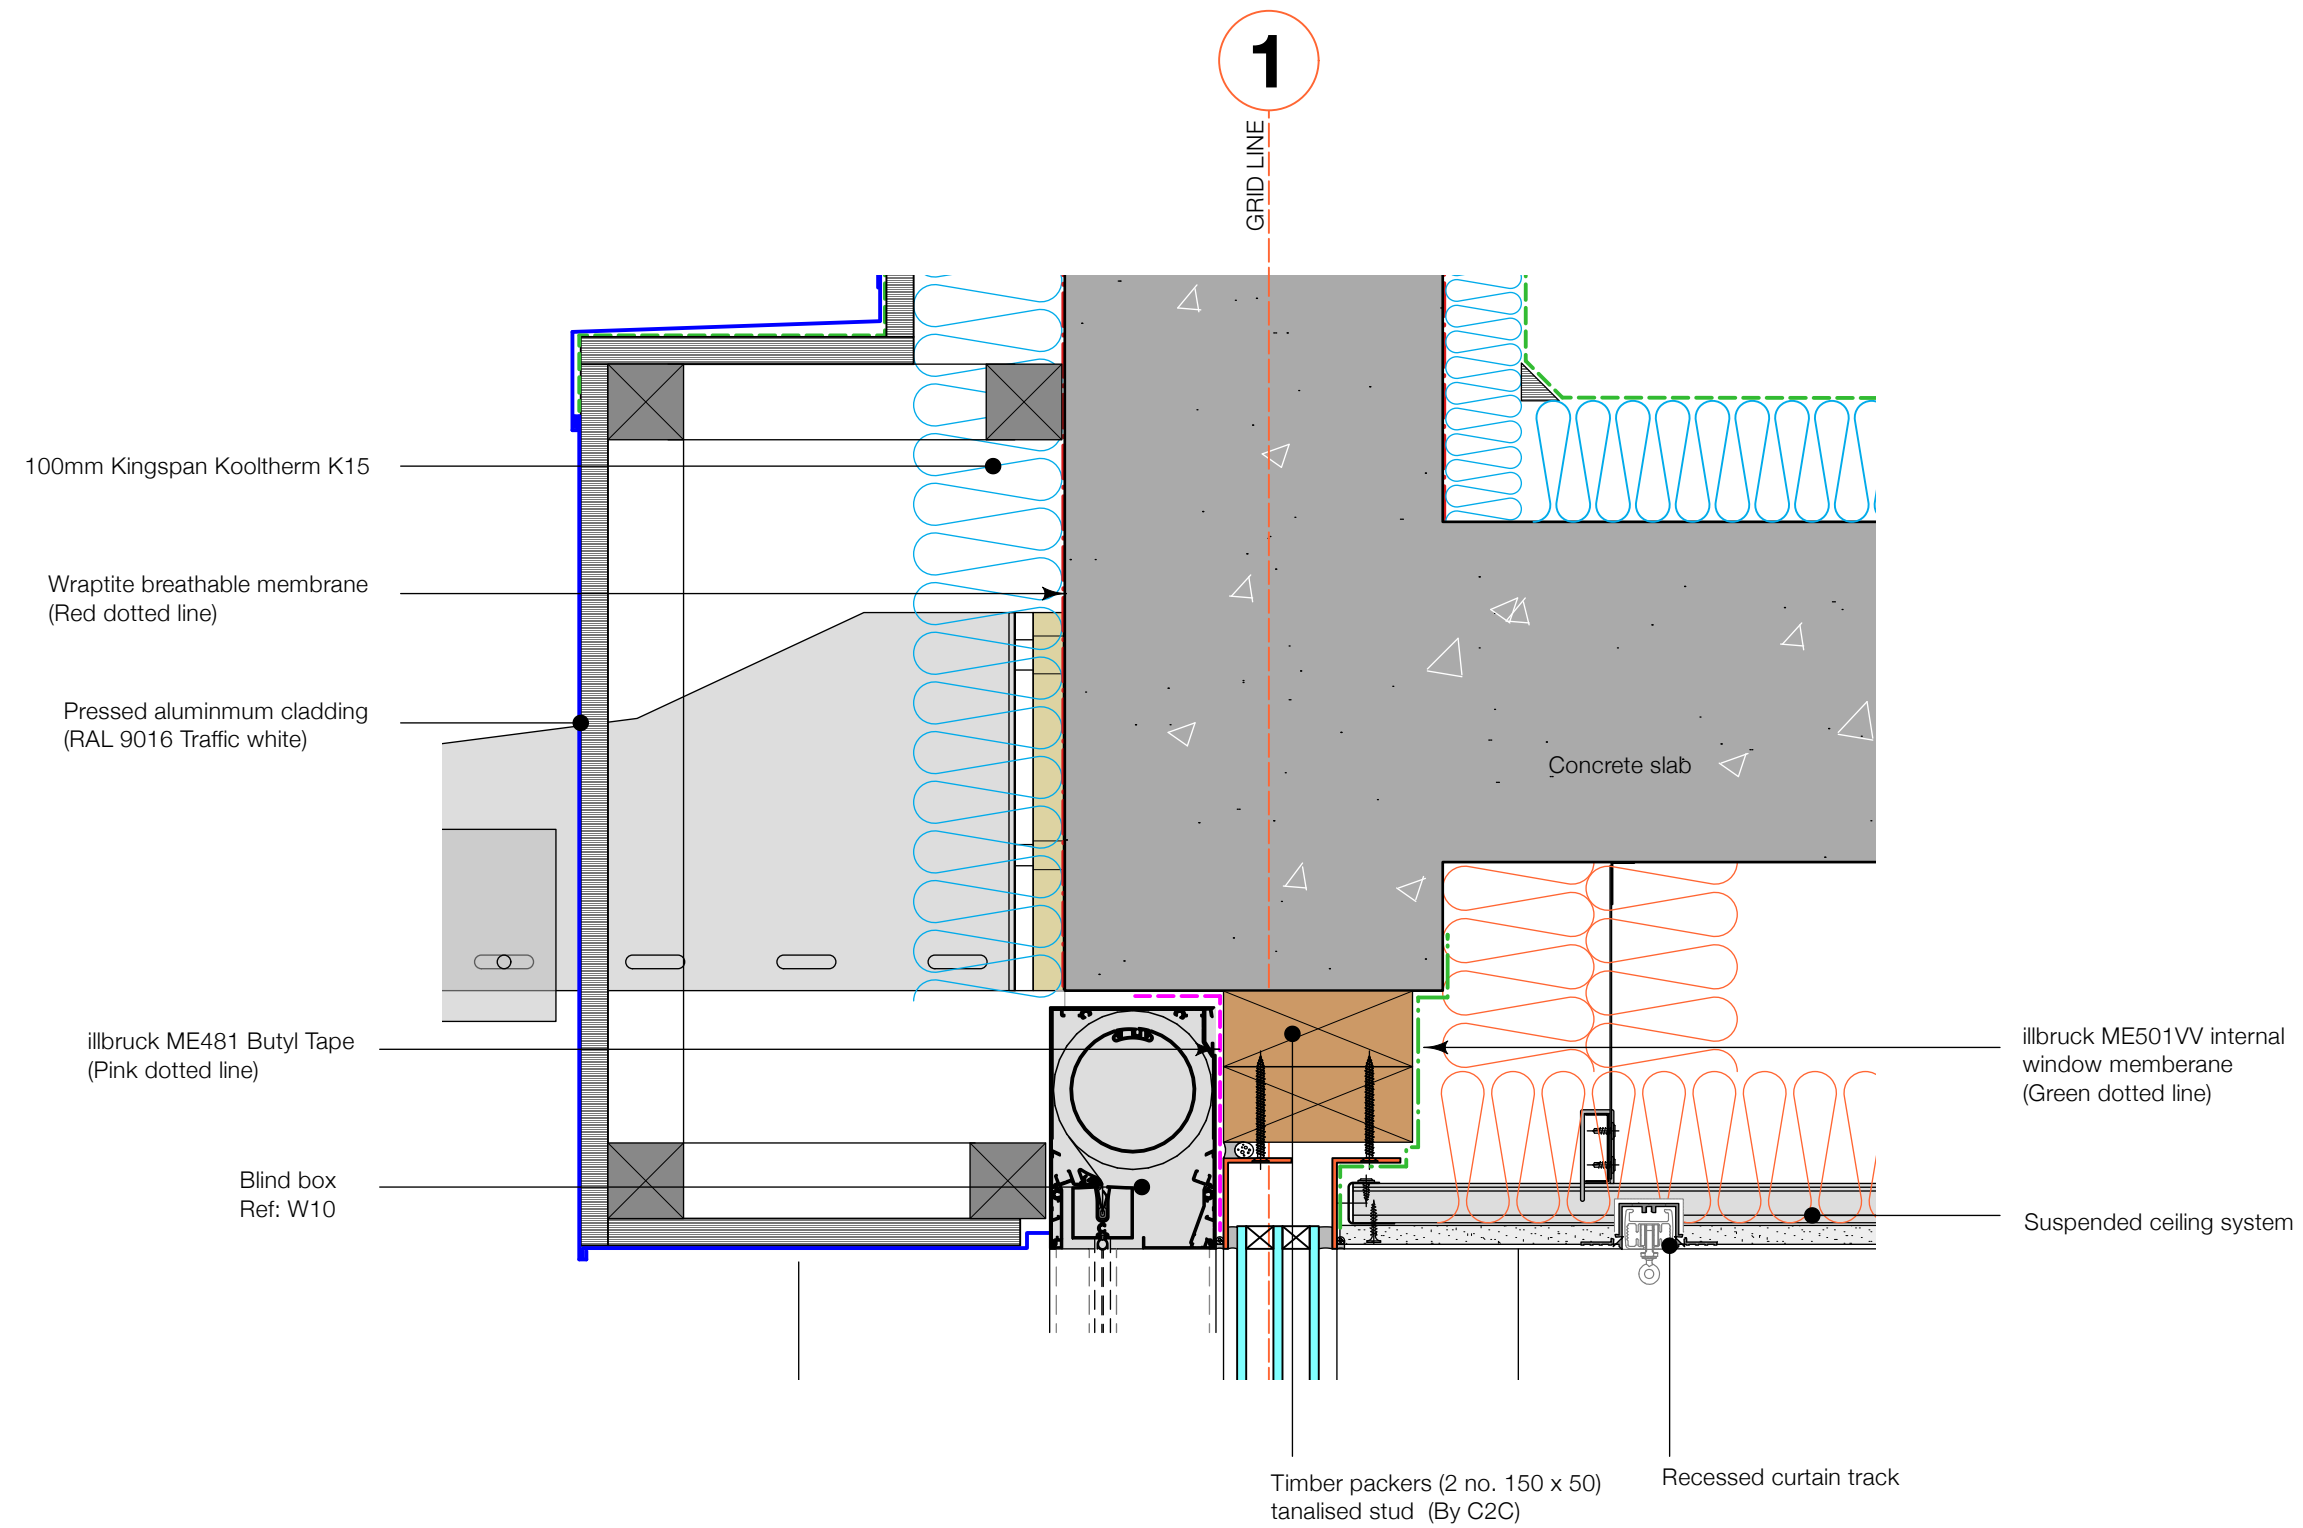

**GENERAL NOTES:**  
 This drawing must not be copied in whole or in part without prior written permission of Riva Architects Limited. This drawing must be read in conjunction with other architect's drawings & all schedules/Building Bye-Law check list and with all relevant structural engineering drawings, details and specifications. It is the contractor's responsibility to ensure that all work is carried out in accordance with all statutory requirements and to the approval of the building control officer (B.C.O.) The contractor is responsible for the setting out of the works. Any discrepancy found between this drawing and any other architect's detail drawing, schedule and/or specification must be reported to the architect before the work is carried out. Do not scale from this drawing. Refer only to written dimensions. All dimensions must be checked on site. The relevant British Standards for materials and their uses are to be adhered to. Manufacturers installation & fitting instructions must be obtained and adhered to at all times.

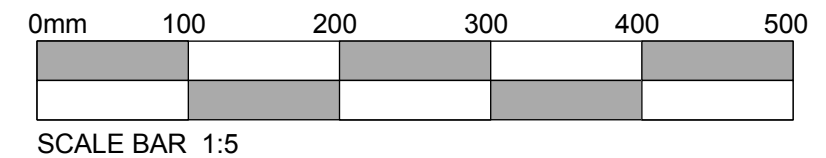

THIS DRAWING MUST BE READ IN CONJUNCTION WITH ALL OTHER W10 & TYPICAL DETAILS AND CLEAR LIVING DRAWINGS



 <p>1ST FLOOR, INDUSTRIA HOUSE,        RED HOUSES, ST. BRELADE,        JERSEY, JE3 8LD.</p> <p>T +44 (0) 1534 499383        E office@riva-architects.com        W www.riva-architects.com</p> 	REV	DESCRIPTION	DATE	DRAWING TITLE		JOB TITLE	
				WINDOW/DOOR DETAILS - W10			Proposed Dwelling  <b>MAKAI</b> Le Route de la Baie, St Brelade, JE3 8EF  Mr & Mrs Cooke
				HEAD DETAIL			
				DATE	SCALE		
			NOVEMBER 2025	1:5 @ A3			
			JOB NO.	DRG NO.	REVISION		
			959	513-3			