

All Curume Continuous Chains
WRAP round B/BARS


40662457 - MILNES HIGH SCHOOL

FH 2800
Recess - Wood
all right hand
Controls unless
Stated

all 1900 drop

* 1100 dyn bleed
F4 2300

Over 1800 Wide
Do On 40mm
System
TEAR DOWN B/BM
WHITE

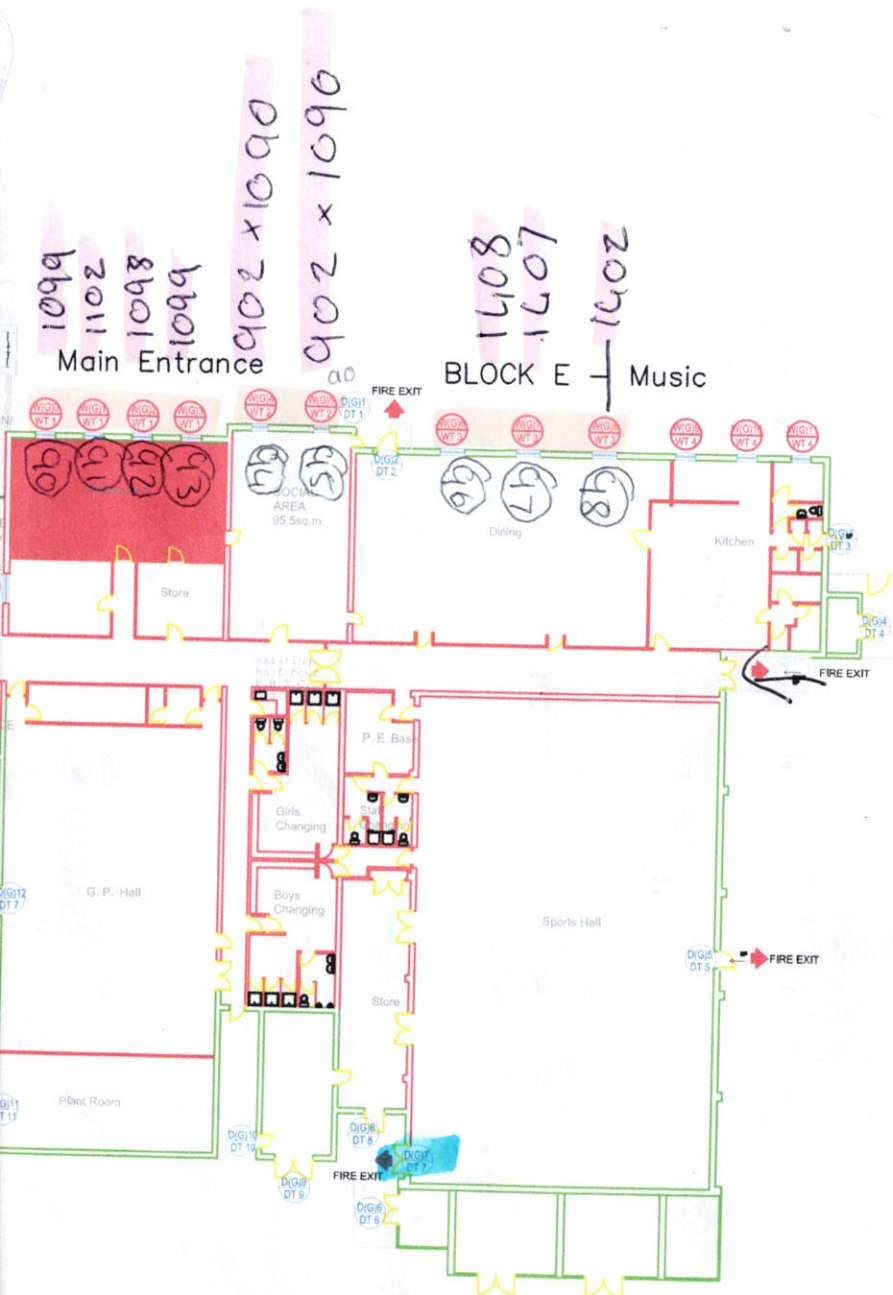

1099
2011
8601
6601
0601 x 206
0601 x 1096

1408
1071
8071
2071

BLOCK E - Music

- Oct

- 15th Aug

Rev	Description	Date
C01	ISSUED FOR CONSTRUCTION	14/03/25
P01	ISSUED FOR APPROVAL	27/02/25

CONSTRUCTION ISSUE


Architect MORAY COUNCIL WILLIAM MCKAY Tel: 07415 063195	Builder MORRISON CONSTRUCTION JIM FAIRLEY
--	---

Title	DOVISTA LOCATION DRAWINGS GROUND FLOOR PLAN	Chk'd	DB
By	AH	Date	27/02/25
Scale	NTS	Rev	C01

Velfac PC: IAN WHITBY www.VELFAC.com

DOVISTA® windows and doors  Drg Ref **5000**

This drawing is a confidential document and should not be copied or used nor its contents divulged without the prior written permission of VELFAC LTD.

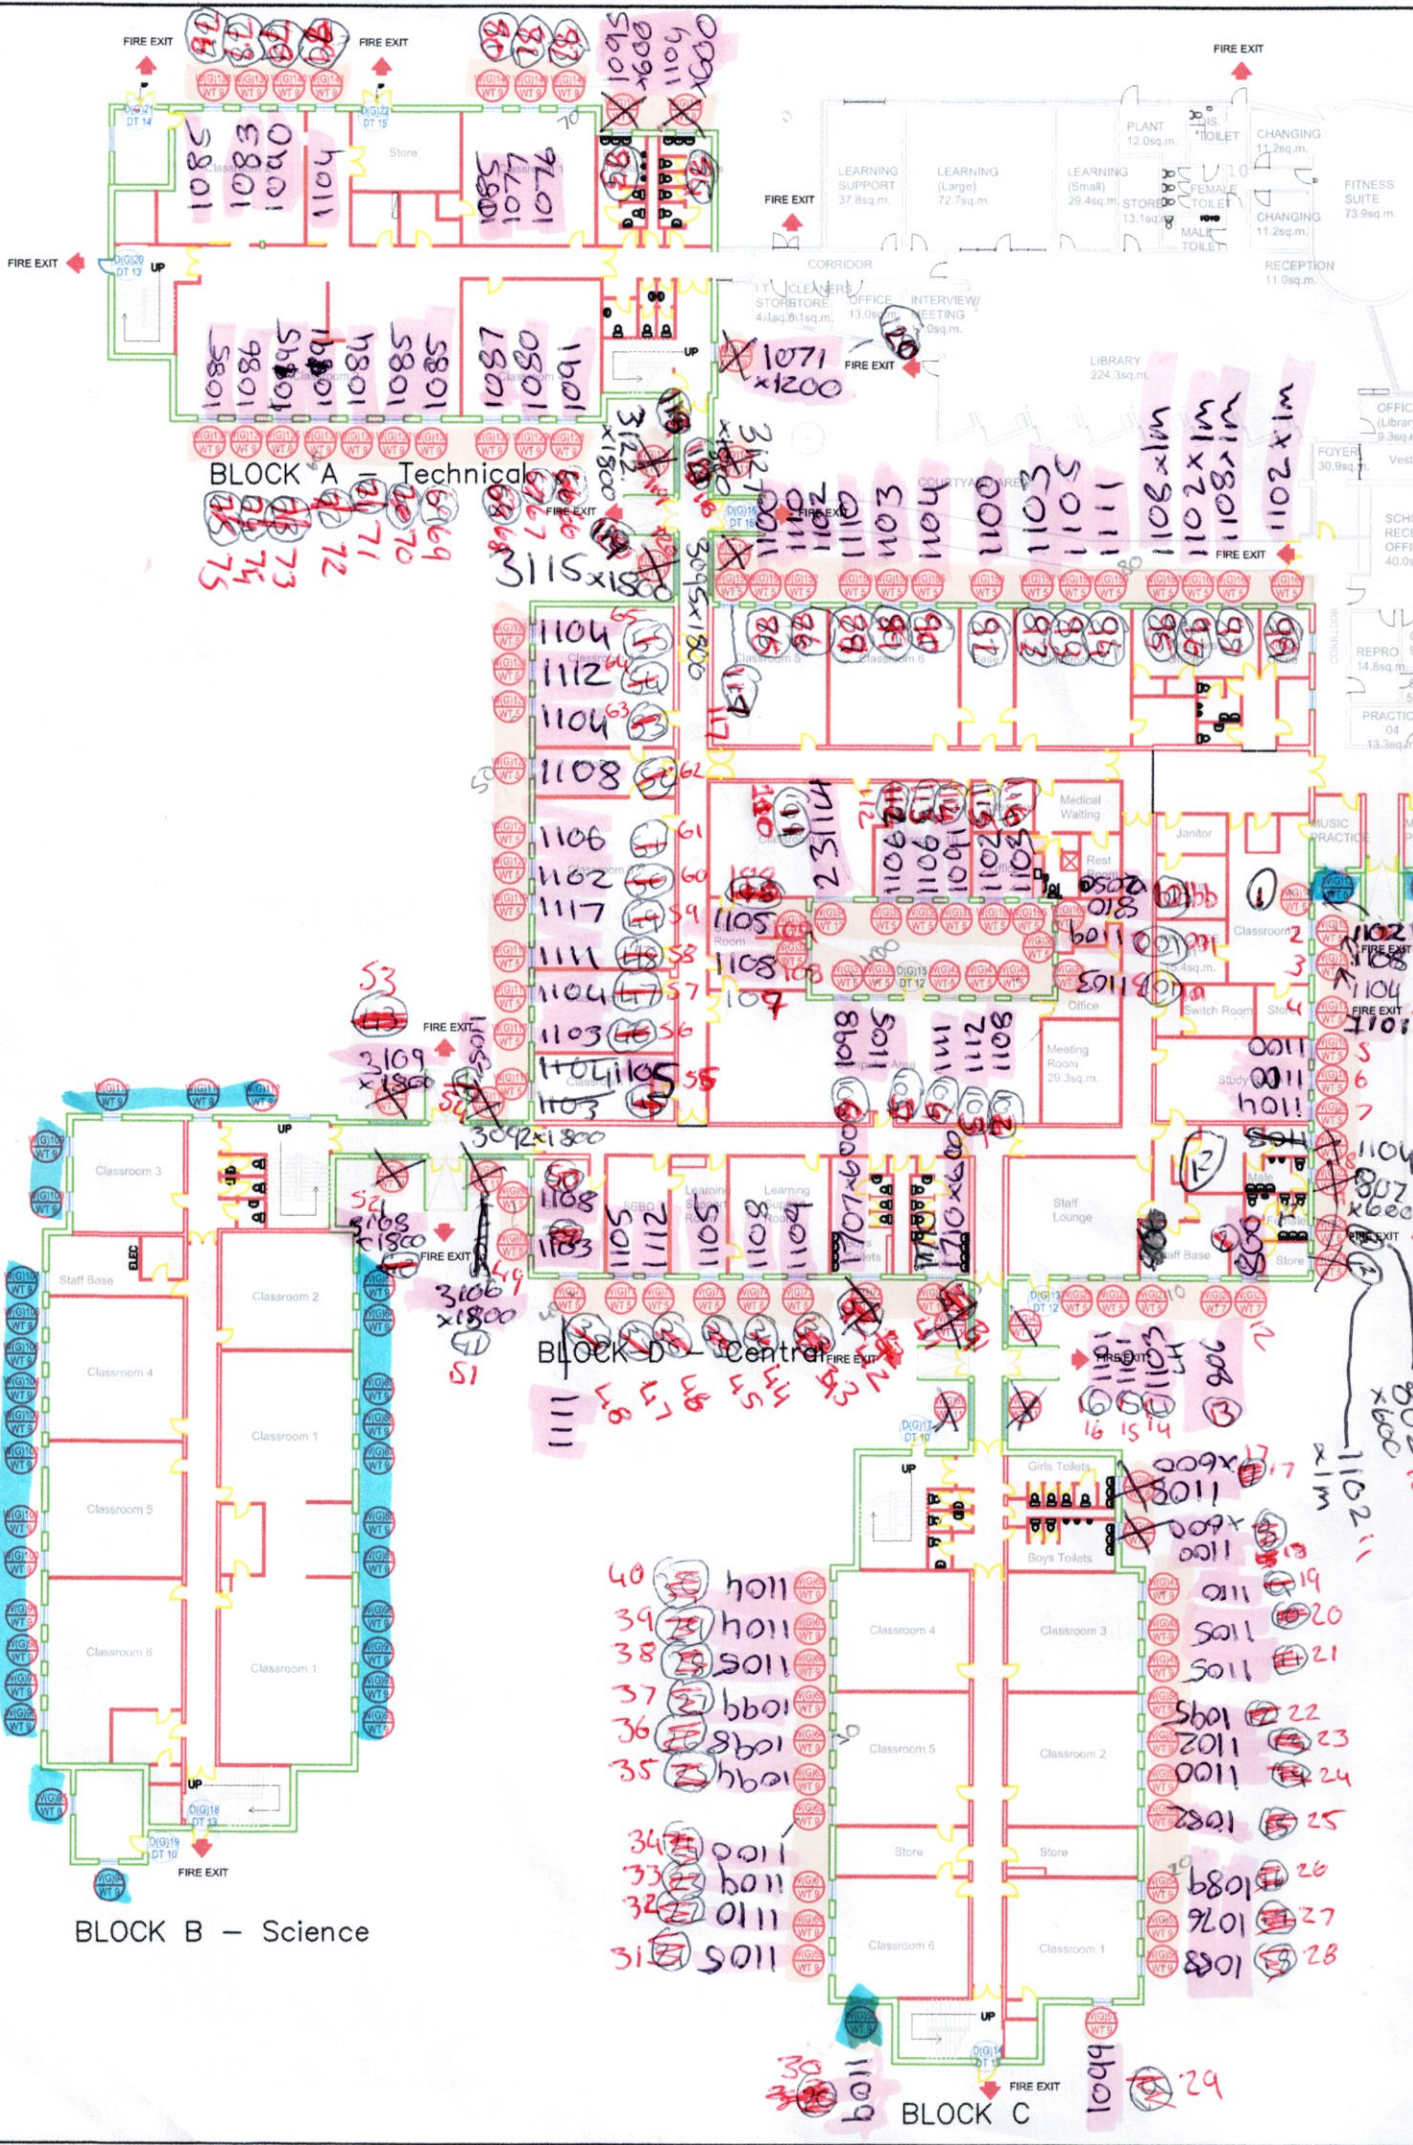

BLOCK B - Science

BLOCK C