



GRANTS
BESPOKE WINDOW TAILORING

CASE: Traditional David Salisbury Garden Room Shading

Fully motorised French Pinoleum blinds for roof and windows

+44 800 652 2190
sales@grantsblinds.com
www.grantsblinds.com

DAVID SALISBURY
GARDEN ROOM

ROOF & WINDOW BLINDS.

Fully motorized blinds work effortlessly at the press of a button to provide what is needed



DAVID SALISBURY
GARDEN ROOM

ROOF & WINDOW BLINDS.

Fully motorized blinds work effortlessly at the press of a button to provide what is needed



DAVID SALISBURY
GARDEN ROOM

ROOF & WINDOW BLINDS.


Fully motorized blinds work effortlessly at the press of a button to provide what is needed



DAVID SALISBURY
GARDEN ROOM

ROOF & WINDOW BLINDS.

Fully motorized blinds work effortlessly at the press of a button to provide what is needed

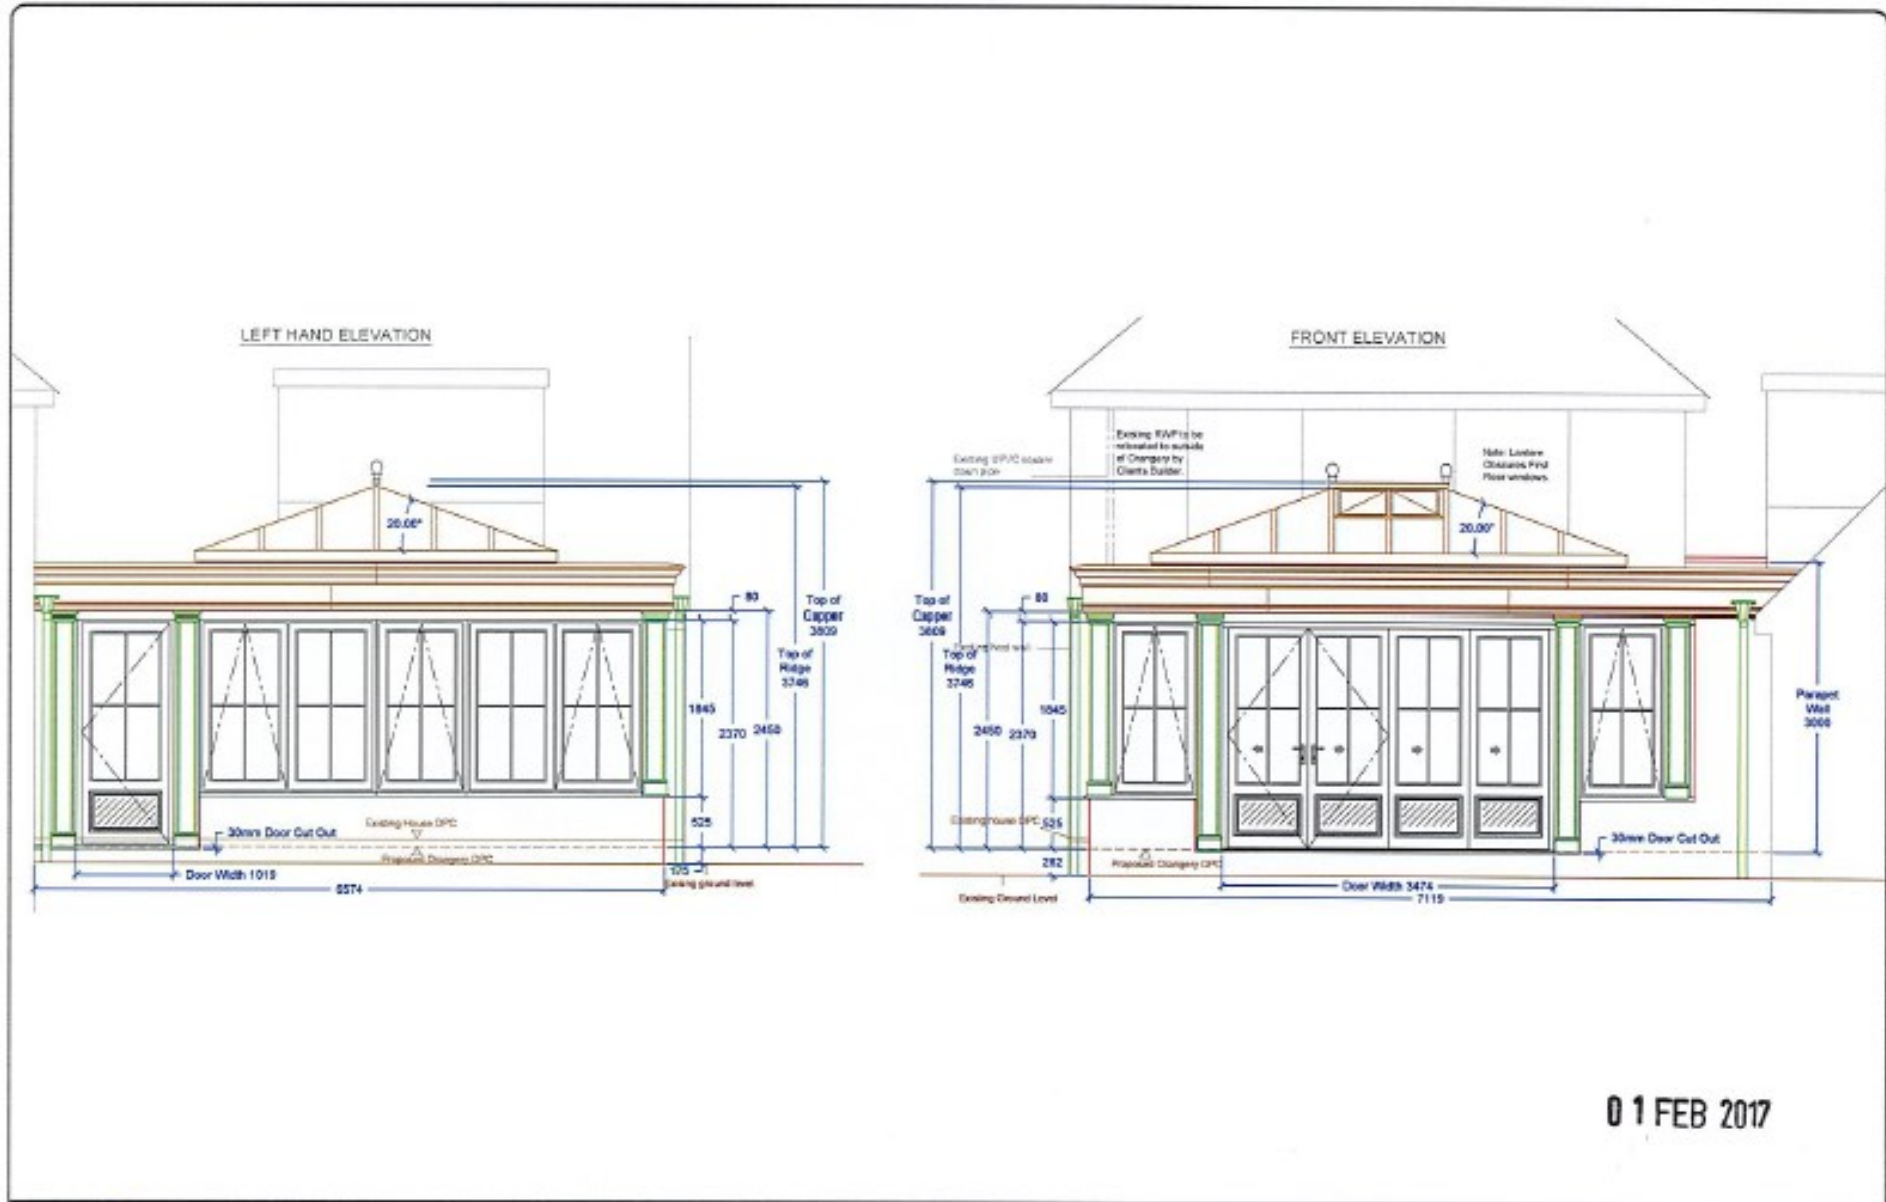

01 FEB 2017



David Salisbury
01278 764400 ext.3
installations@davidsalisbury.com
www.davidsalisbury.com


Notes:
Do Not Scale From Drawings
Window Gear
Opening components are top hung on Fiction Stays

Approved By: Client:	Date: 30/1/17	Approved By: Surveyor:	Drawn: N.H	Date: 24.11.16	Client:
Title: Elevations			Scale: 1:50 @ A3		Drawing Number: 10307/3
					Revision: -

DAVID SALISBURY
GARDEN ROOM

ROOF & WINDOW BLINDS.

Fully motorized blinds work effortlessly at the press of a button to provide what is needed

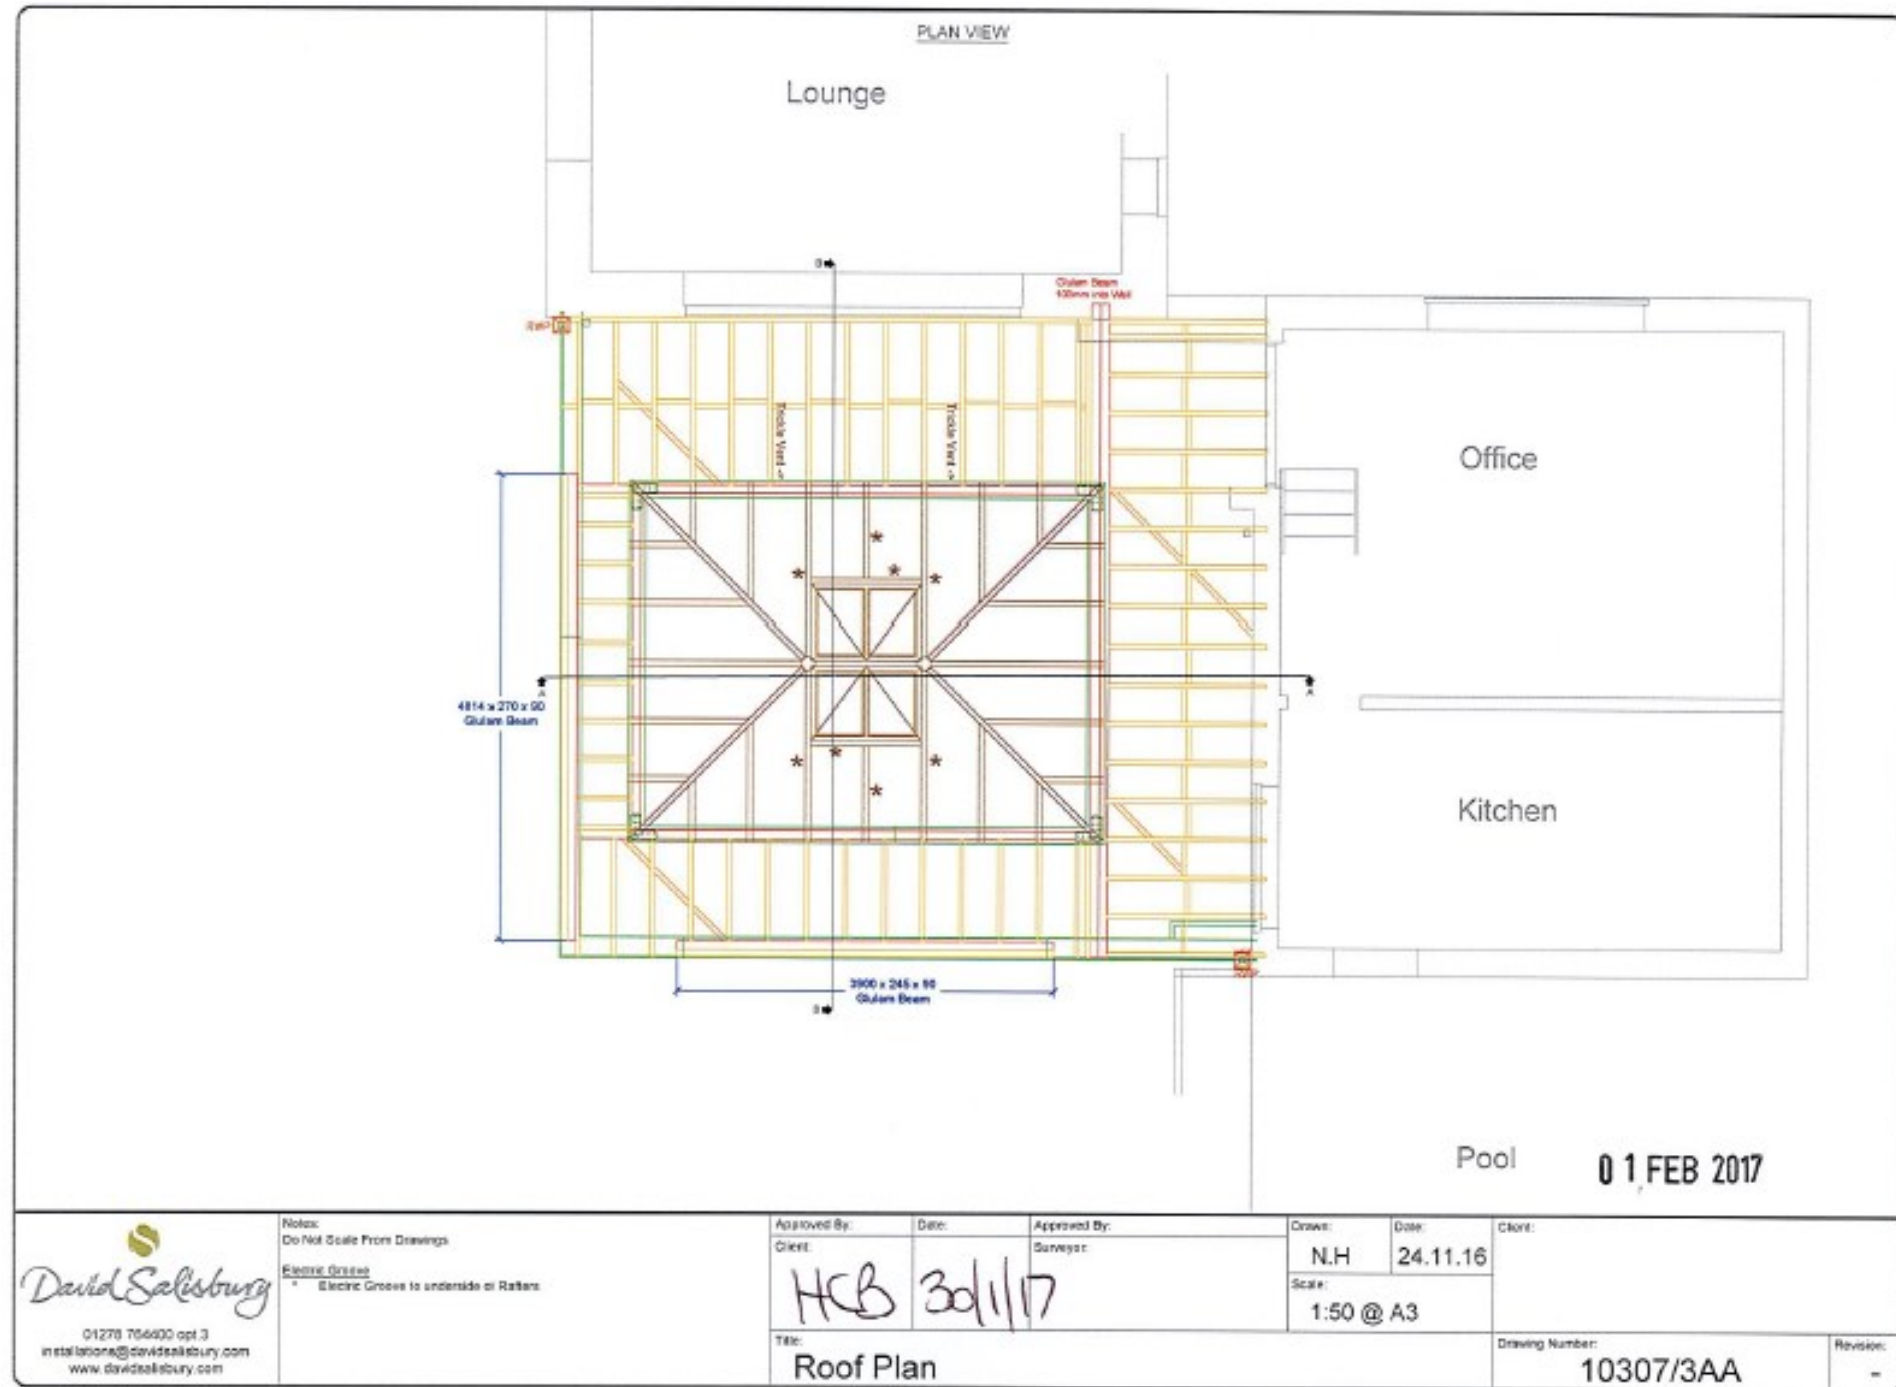

David Salisbury
01278 756400 opt 3
install@dauidsalisbury.com
www.davidsalisbury.com

Notes:
Do Not Scale From Drawings
Electric Grooves
Electric Grooves to underside of Rafters

Approved By: Client: HCB
Date: 30/1/17
Approved By: Surveyor:
Title: Roof Plan

Drawn: N.H.
Date: 24.11.16
Scale: 1:50 @ A3

Client:
Drawing Number: 10307/3AA
Revision: -



ABOUT GRANTS

Grants is a design led window tailoring specialist providing architects, interior designers, and home owners with bespoke solutions. We have showrooms in London, manufacturing in the UK, and installations Worldwide.

Grants are blind concealment specialists using Blindspace® concealment systems for standard windows, skylights and also gables.

We focus on working with architects and their clients on new build homes where this is of interest and can provide just the boxing so that provision generally can be made for the blinds and power supply can be brought to the areas and then supply the blinds later.

Contact us for more information!

+44 800 652 2190
sales@grantsblinds.com
www.grantsblinds.com



Visit our [projects page](http://grantsblinds.com/projects) at grantsblinds.com for more case studies.