



1 Elevation - Bay 1 - Fixed
Scale 1:20

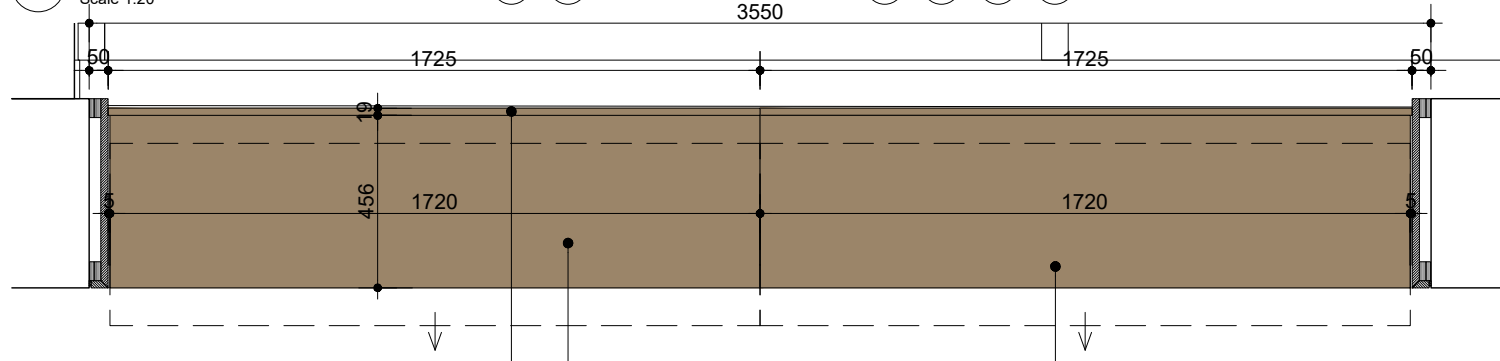

2 Plan - Bay 1 - Fixed
Scale 1:20

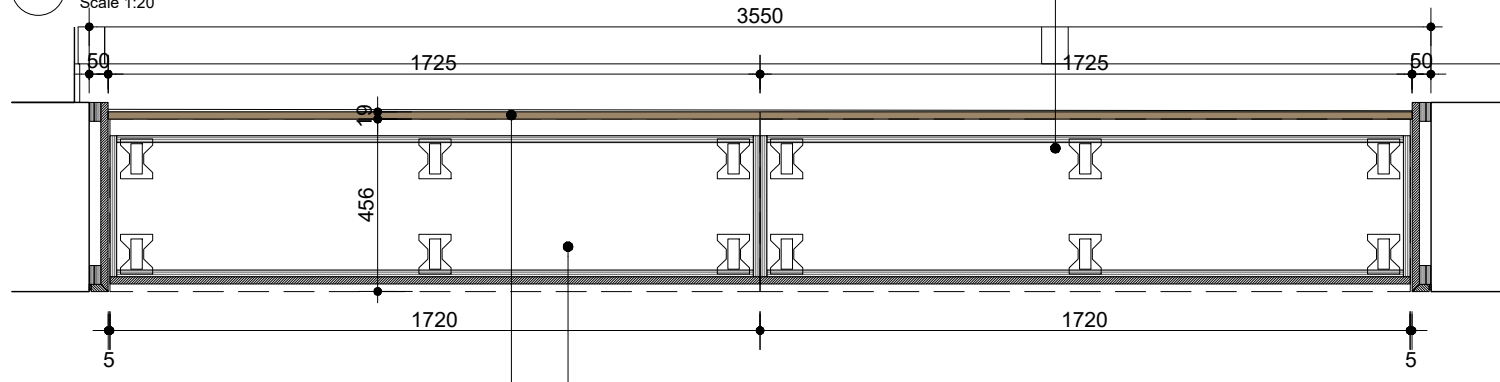

2 Plan - Bay 1 - Fixed
Scale 1:20

- ① Window reveal frame: 52mm Oak veneered MDF fixed to colurm and soffit. Ref: Clear acrylic lacquer 5%
- ② Low level back panel: 19mm Oak veneered MDF Ref: Clear acrylic lacquer 5%
- ③ Fixed plinth: 52mm Oak veneered MDF fixed to plywood base. 19mm Oak veneered MDF to front.
- ④ Movable plinth: 52mm Oak veneered MDF fixed to plywood base on fixed castor wheels. 19mm Oak veneered MDF to front. Ref: Clear acrylic lacquer 5%
- ⑤ Fixed castor wheel Ref: Castors Online PLF80PNOB
- ⑥ Magnet fitted to movable plinth and back panel to resist movement. Ref:
- ⑦ Curtain: Fabric sewn with rod pocket to top and bottom. Ref: Kvadrat Time 300 colour: 0200
- ⑧ Top rod: Brass circular hollow section. Ref: Brushed finish with clear lacquer
- ⑨ Bottom rod: Brass circular hollow section with magnets fixed to ends to hold sections together. Clear lacquer
- ⑩ Rod support: Solid square rod with fixing plate to bottom and flat plate to top, bent to receive curtain rod. Ref: Brushed finish with clear lacquer
- ⑪ Softwood framing secured to floor
- ⑫ Artwork fixing TBC

NOTES:	REV:	DATE:	DETAILS:
Oak veneered MDF	00	20.12.23	First Issue
Solid Oak	01	27.03.24	Notes amended
Plywood	02	26.04.24	Notes amended
Laminate board			

REV:	DATE:	DETAILS:

LOCATION:

Do not scale from this drawing. All dimensions to be confirmed on site.
Information contained in this drawing is the sole copyright of Vibry Ross Design&Construction Ltd and is not to be reproduced without permission.

vibry ross design & construction
2a Argall Avenue
London E10 7QY
020 3417 2442
info@vrdc.london
www.vrdc.london

Project: NORTON FOLGATE					
Drawing title: S1C.J02 Reception Window Frames Bay 2 - Movable - Plans, Sections & Elevations					
Scale: 1:2 @ A3, 1:5 @ A3, 1:20 @ A3					
drawn by	checked	status			
CGP	AV	CONSTRUCTION			
project no:	zone	type	drawing no	revision	
816	XX	4042	003	02	