




1 Partial section
Scale 1:10

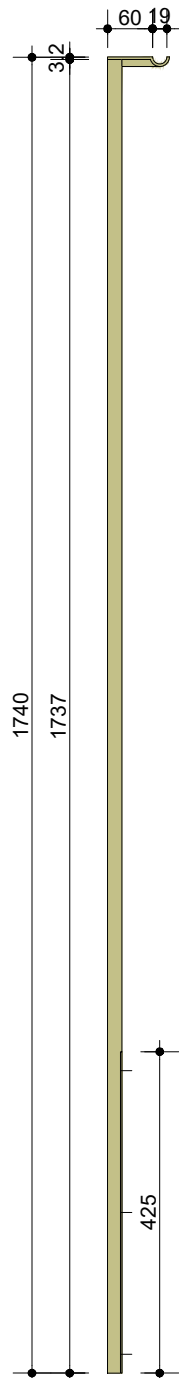


2 Rod support elevation
Scale 1:10

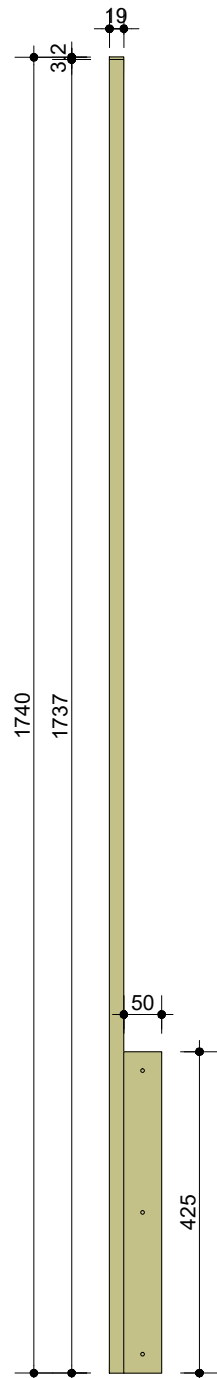


3 Rod support elevation
Scale 1:10

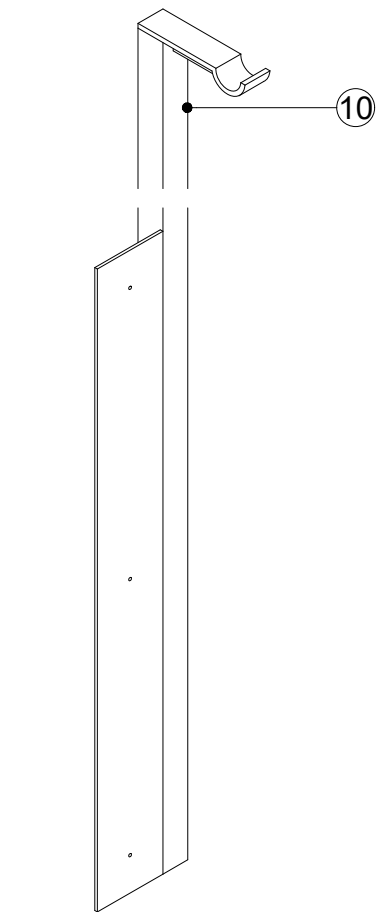


4 Rod support - 3D view
Scale 1:5

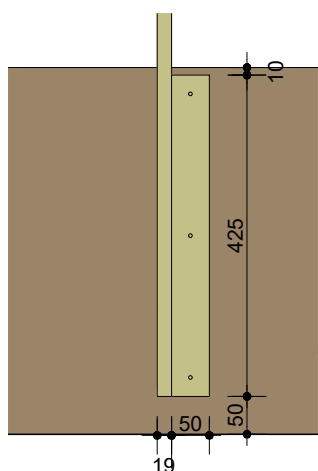

5 Elevation
Scale 1:10

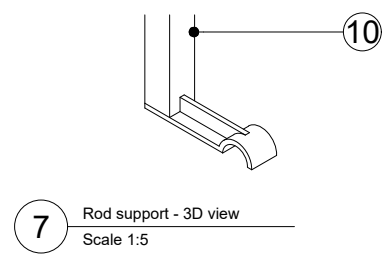

7 Rod support - 3D view
Scale 1:5

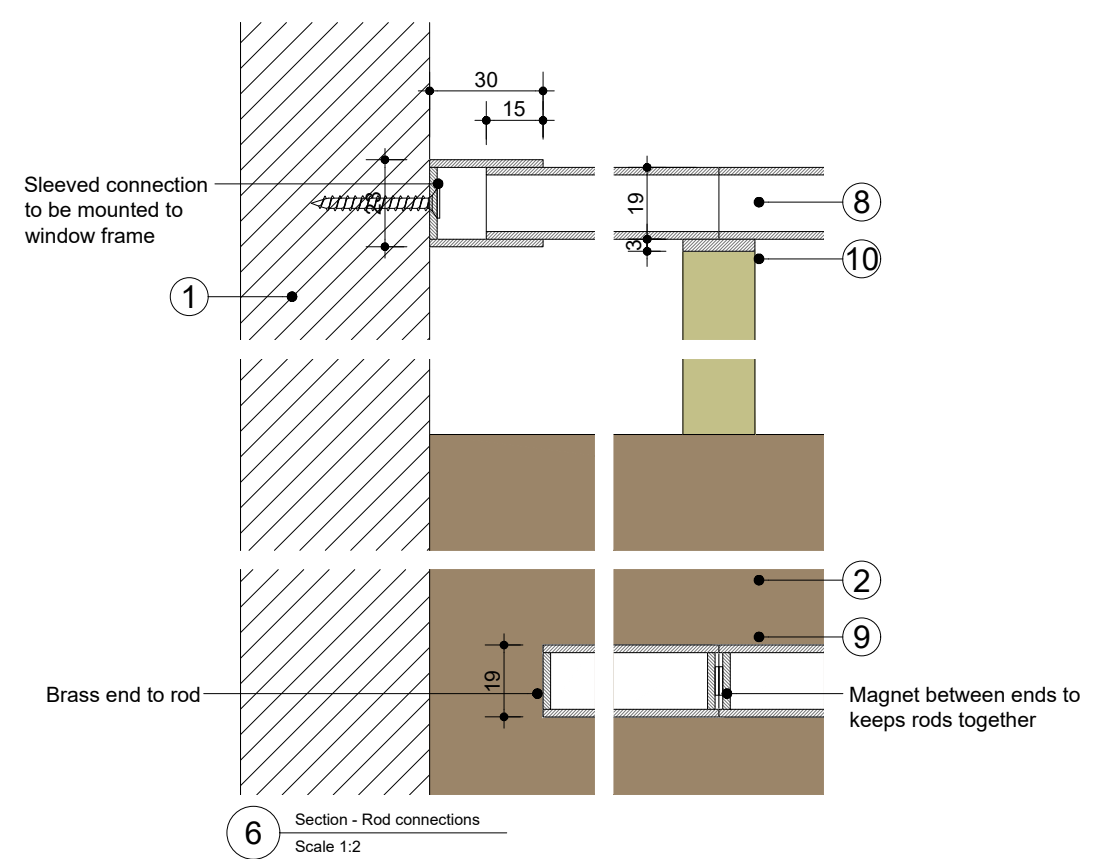

6 Section - Rod connections
Scale 1:2

8no. Required

- 1 Window reveal frame: 52mm Oak veneered MDF fixed to colurm and soffit. Ref: Clear acrylic lacquer 5%
- 2 Low level back panel: 19mm Oak veneered MDF Ref: Clear acrylic lacquer 5%
- 3 Fixed plinth: 52mm Oak veneered MDF fixed to plywood base. 19mm Oak veneered MDF to front.
- 4 Movable plinth: 52mm Oak veneered MDF fixed to plywood base on fixed castor wheels. 19mm Oak veneered MDF to front. Ref: Clear acrylic lacquer 5%
- 5 Fixed castor wheel Ref: Castors Online PLF80PNOB
- 6 Magnet fitted to movable plinth and back panel to resist movement. Ref:
- 7 Curtain: Fabric sewn with rod pocket to top and bottom. Ref: Kvadrat Time 300 colour: 0200
- 8 Top rod: Brass circular hollow section. Ref: Brushed finish with clear lacquer
- 9 Bottom rod: Brass circular hollow section with magnets fixed to ends to hold sections together. Clear lacquer
- 10 Rod support: Solid square rod with fixing plate to bottom and flat plate to top, bent to receive curtain rod. Ref: Brushed finish with clear lacquer
- 11 Softwood framing secured to floor
- 12 Artwork fixing TBC

- NOTES:
- Oak veneered MDF
 - Solid Oak
 - Plywood
 - Laminate board

REV:	DATE:	DETAILS:
00	20.12.23	First Issue
01	27.03.24	Notes amended

REV:	DATE:	DETAILS:

LOCATION:

Do not scale from this drawing. All dimensions to be confirmed on site. Information contained in this drawing is the sole copyright of Vibry Ross Design&Construction Ltd and is not to be reproduced without permission.

vibry ross design & construction

2a Argall Avenue
London E10 7QY
020 3417 2442
info@vrdc.london
www.vrdc.london

Project: NORTON FOLGATE					
Drawing title: S1C.J02 Reception Window Frames Curtain Rods and supports - Plans					
Scale: 1:2 @ A3, 1:5 @ A3, 1:20 @ A3					
drawn by	checked	status			
CGP	AV	FOR COMMENT			
project no:	zone	type	drawing no	revision	
816	XX	4042	06	01	