
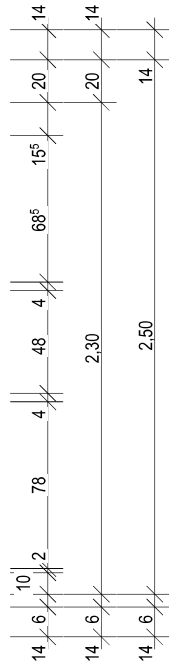



Planinhalt		1:25	
Detail-Grundriss Einzel-Apartment		Datum	
		14.10.2024	
Datum	Änderung	Ind.	Typ
25.03.2024	Erstaufstellung	0	A
29.04.2024	Wandkonstr. Trockenbau/ Bad n. Abstimm.	A	Unterschrift
01.10.2024	eckiges Spülbecken + Kühlschr. freist.	B	
		Plannr.	Ind.
		A5601-0	B

Wandansicht 1

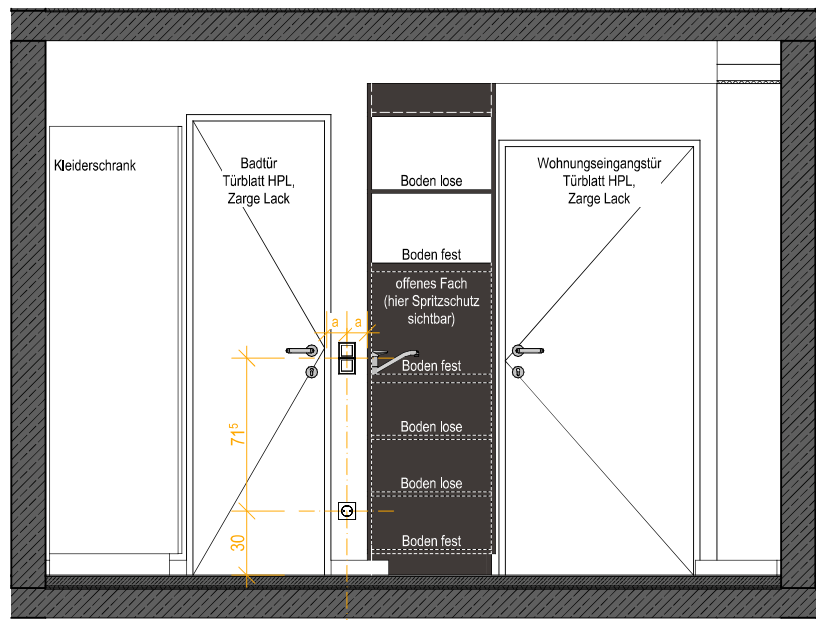

16	68	63 ^s	19	2	56	2	3 ^s	91 ^s	8 ^s	30	16
		2,13 ^s						2,01 ^s			
16	68	63 ^s	19		60			1,03 ^s		30	16
		2,13 ^s						2,01 ^s			
16	68	63 ^s	19					1,63 ^s		30	16
		2,13 ^s									
16	1,50 ^s				1,93 ^s					16	
16	3,44										16


Wandansicht 3

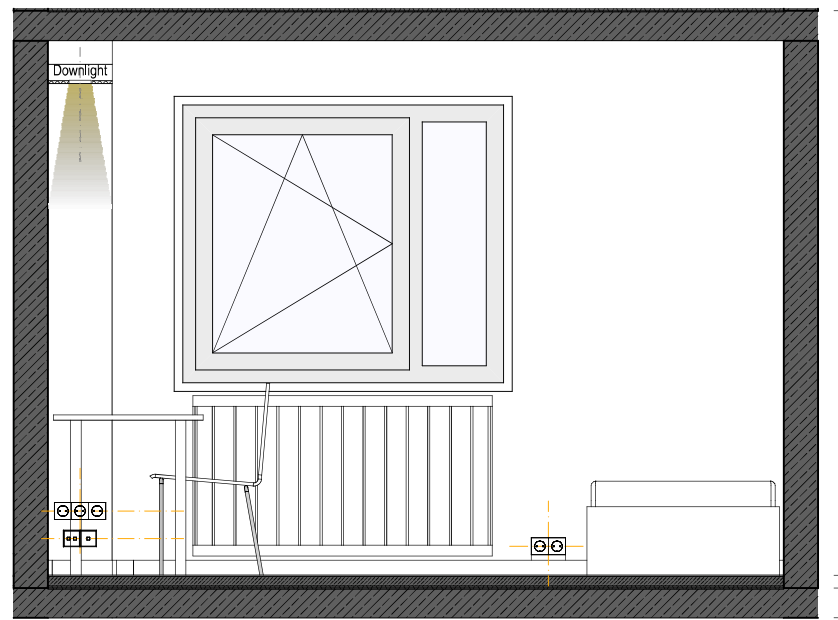

16	15										
16	30	33		1,50		1,31				16	
				1,38							
16	30			3,14						16	
16	3,44										16

				Maßstab 1:25	
				Datum 25.03.2024	
Datum	Anderung	Ind.	Typ	Planr.	Ind.
			A	A5601-1	0
				Unterschrift	

Wandansicht 2

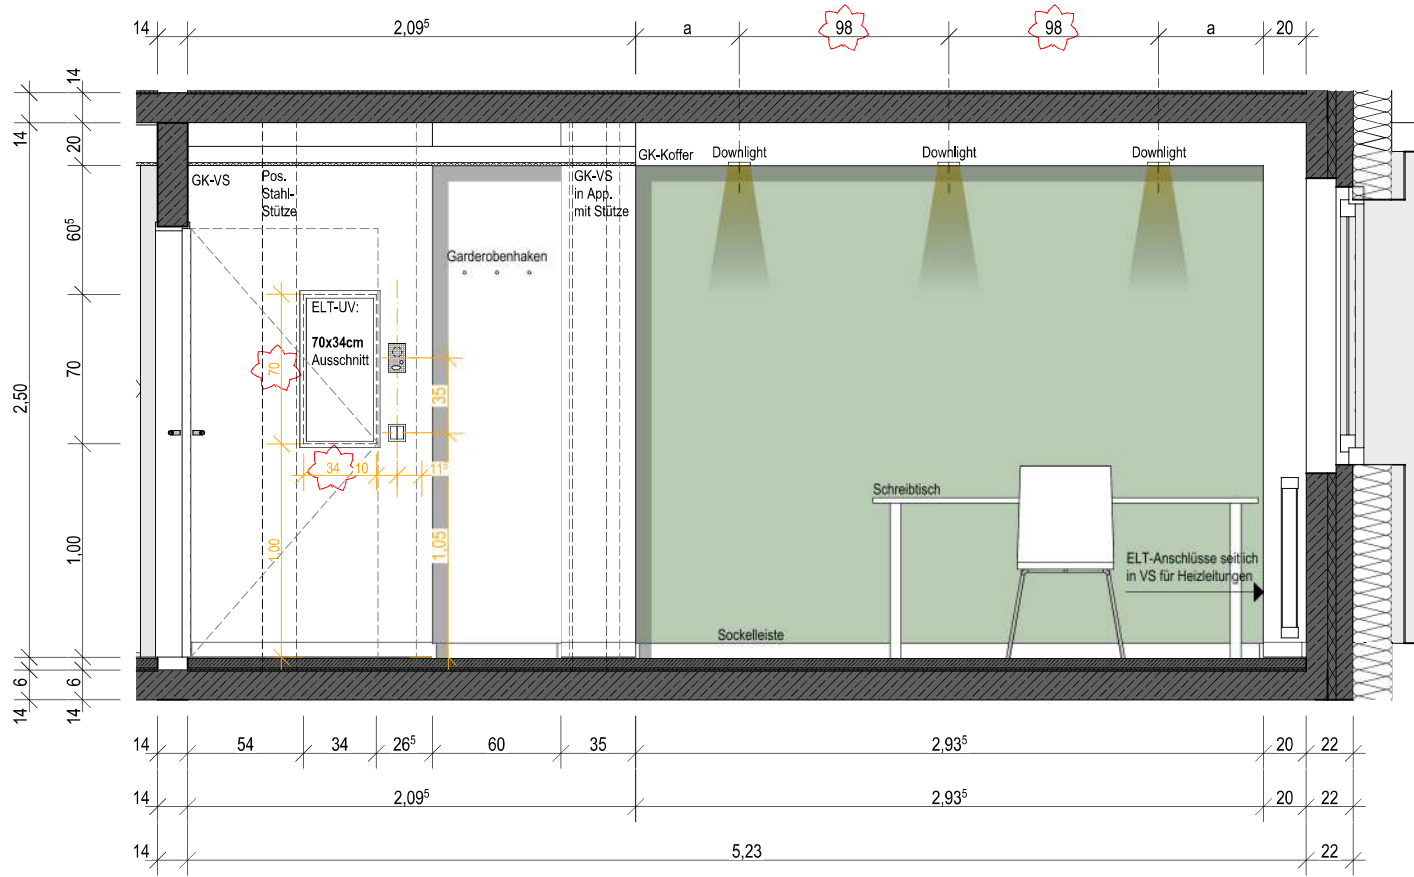

				Maßstab	1:25
				Datum	18.07.2024
Datum	Anderung	Ind.	Typ	Plannr.	Ind.
25.03.2024	Erstaufstellung	0	A	A5601-2	A
18.07.2024	Ausschnittsmaß ELT-UV	A	Unterschrift		