


THIS DRAWING REMAINS THE PROPERTY OF DESCOCN LTD AND MAY NOT BE COPIED OR REPRODUCED WITHOUT THEIR WRITTEN PERMISSION

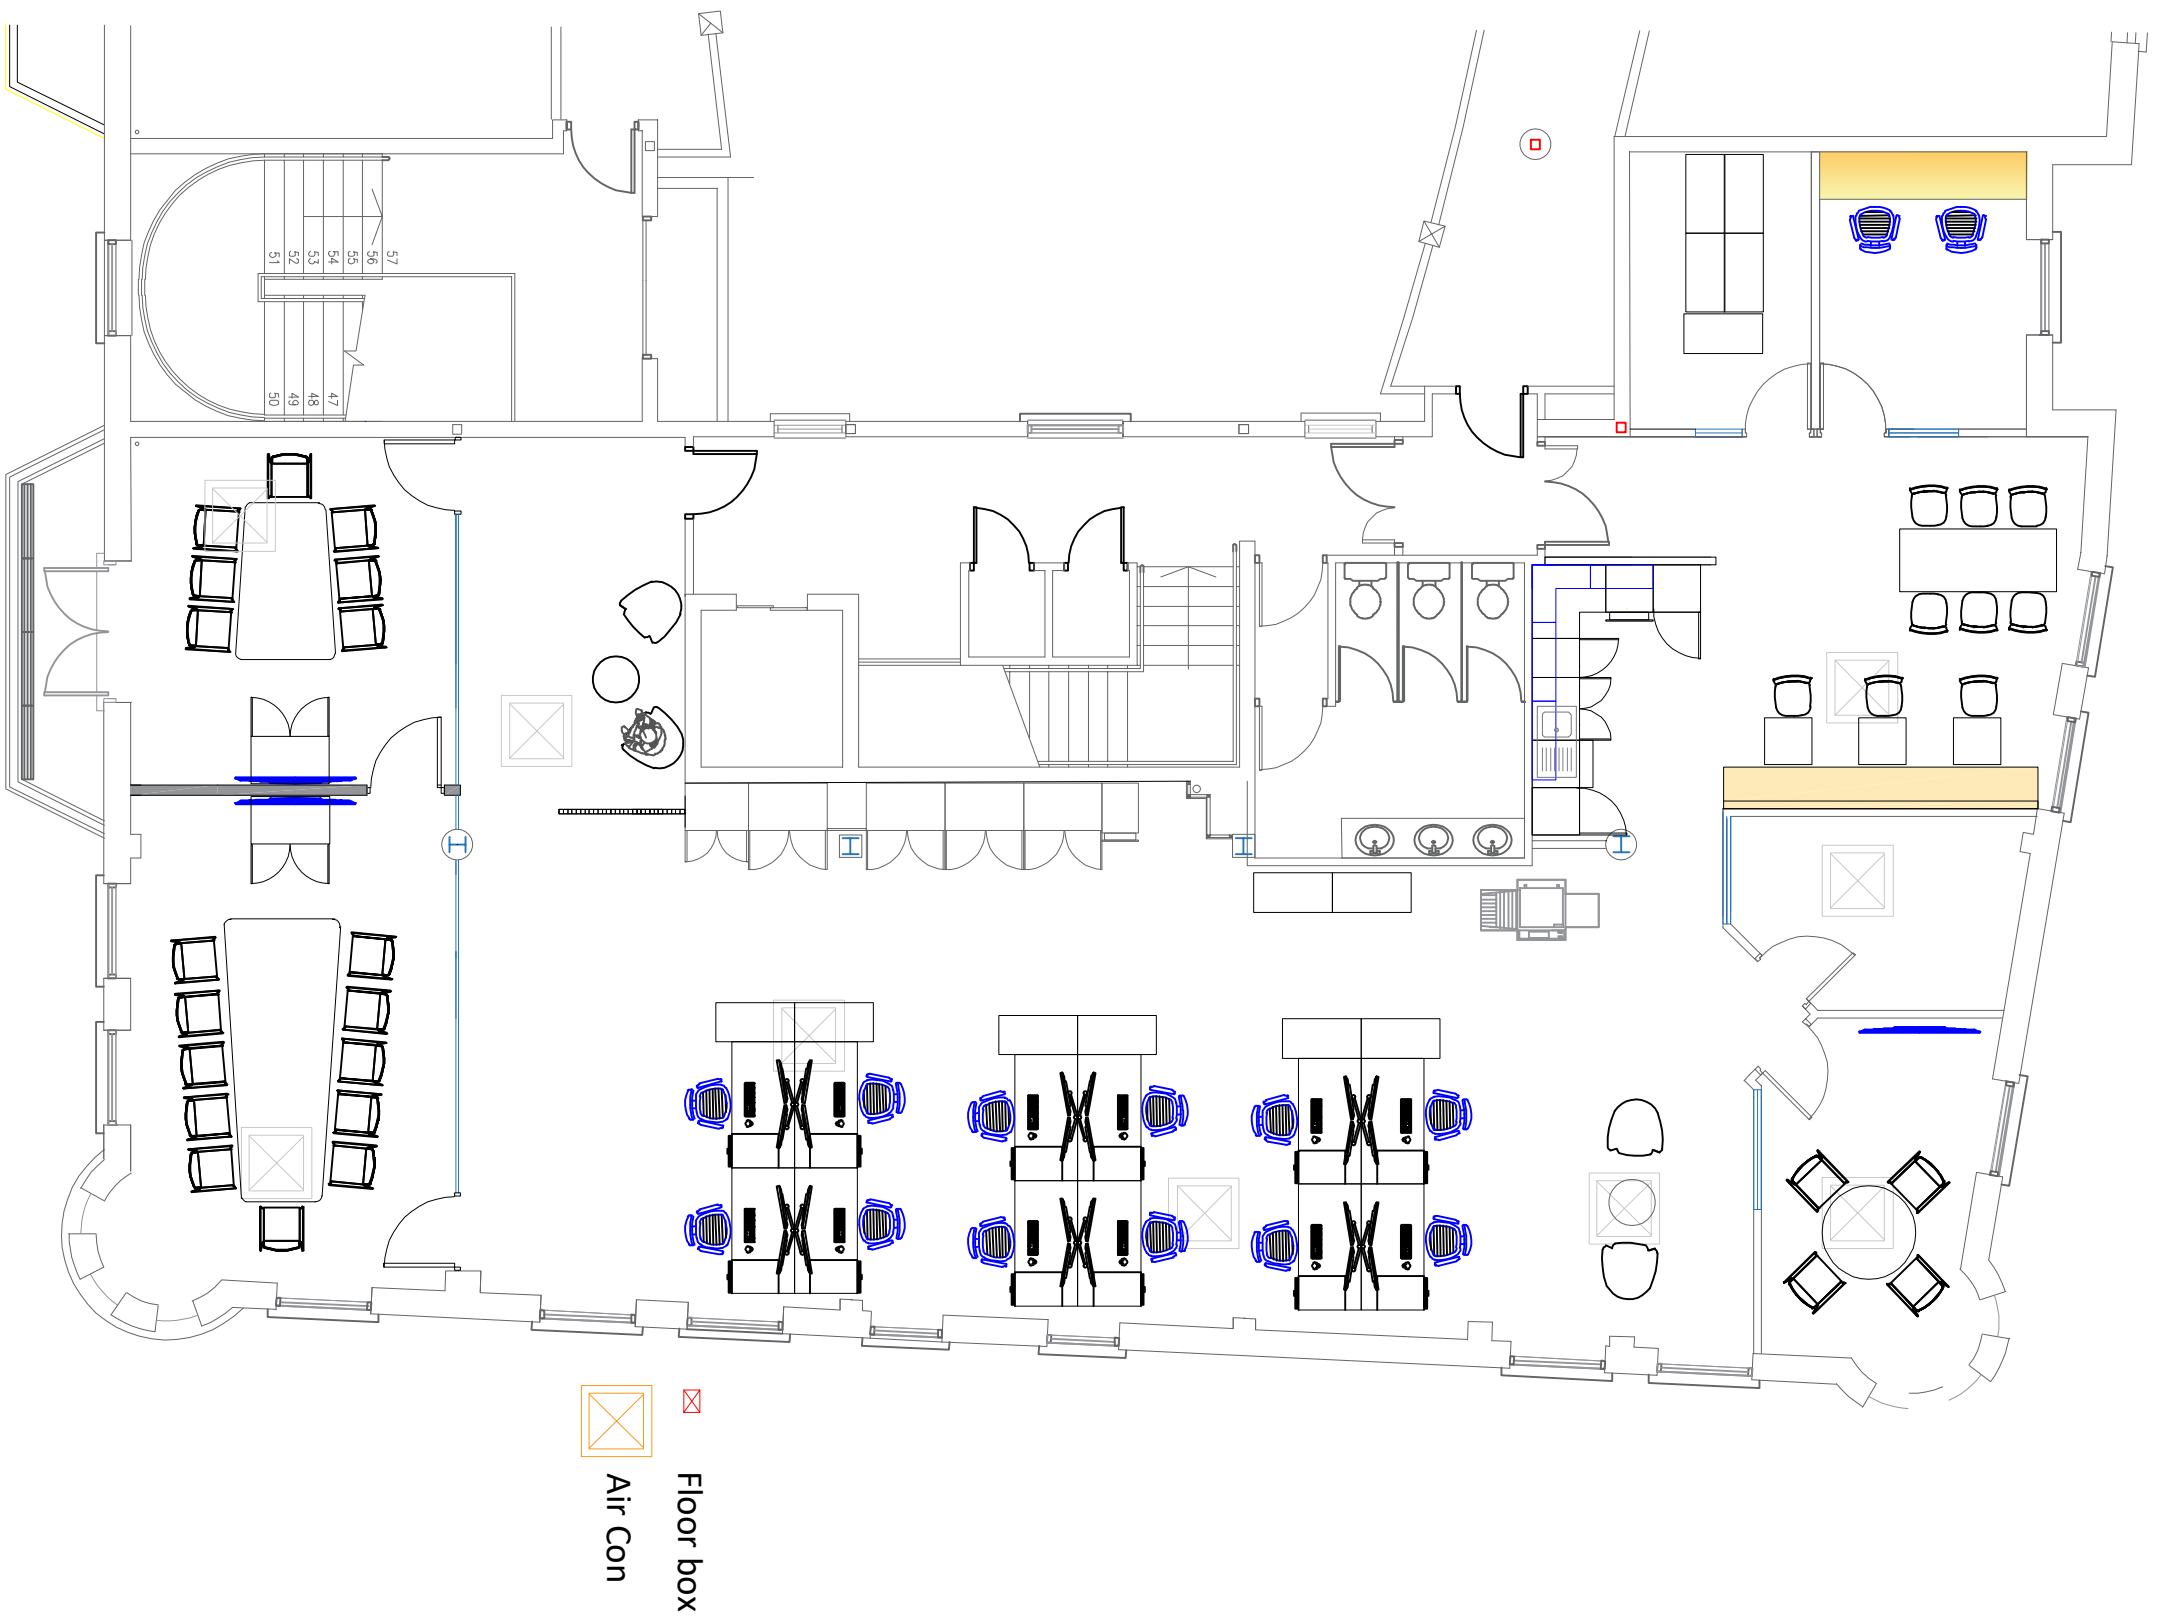

descocn
Working with Space

DESIGN HOUSE, TROMODE,
ISLE OF MAN, IM4 4RG
TEL: (01624) 616939, FAX: (01624) 611177

TITLE
**WILLIS
TOWER HOUSE
PROPOSED**

* DO NOT SCALE FROM THIS DRAWING

DRAWN BY: TRW

DATE	CHECKED
301122	301122

SCALE	PAPER
1:1	A3

DWG NO	DESC1322	AMENDMENT
		270723