



Consulting Room 10

Consulting Room 11

Consulting Room 1:

UPVC CONNECTION

UPVC CONNECTION

DRAINAGE CONNECTION & WATER PIPEWORK TO BE INSTALLED WITH ACCESS FOR

PROPOSED FRAMED OUT CEILING MOUNTED ROUTE FOR INSTALLED A/C REFRIGERANT PIPEWORK TO OUTDOOR SPLIT SYSTEM A/C UNIT.

Corridor 3


NEW DOOR OPENING FORMED WHERE PREVIOUSLY BLOCKED UP

FORMATION OF NEW DOOR OPENING REQUIRED

NEW DOOR OPENING FORMED WHERE PREVIOUSLY BLOCKED UP

FORMATION OF NEW DOOR OPENING REQUIRED

FORMATION OF NEW DOOR OPENING REQUIRED

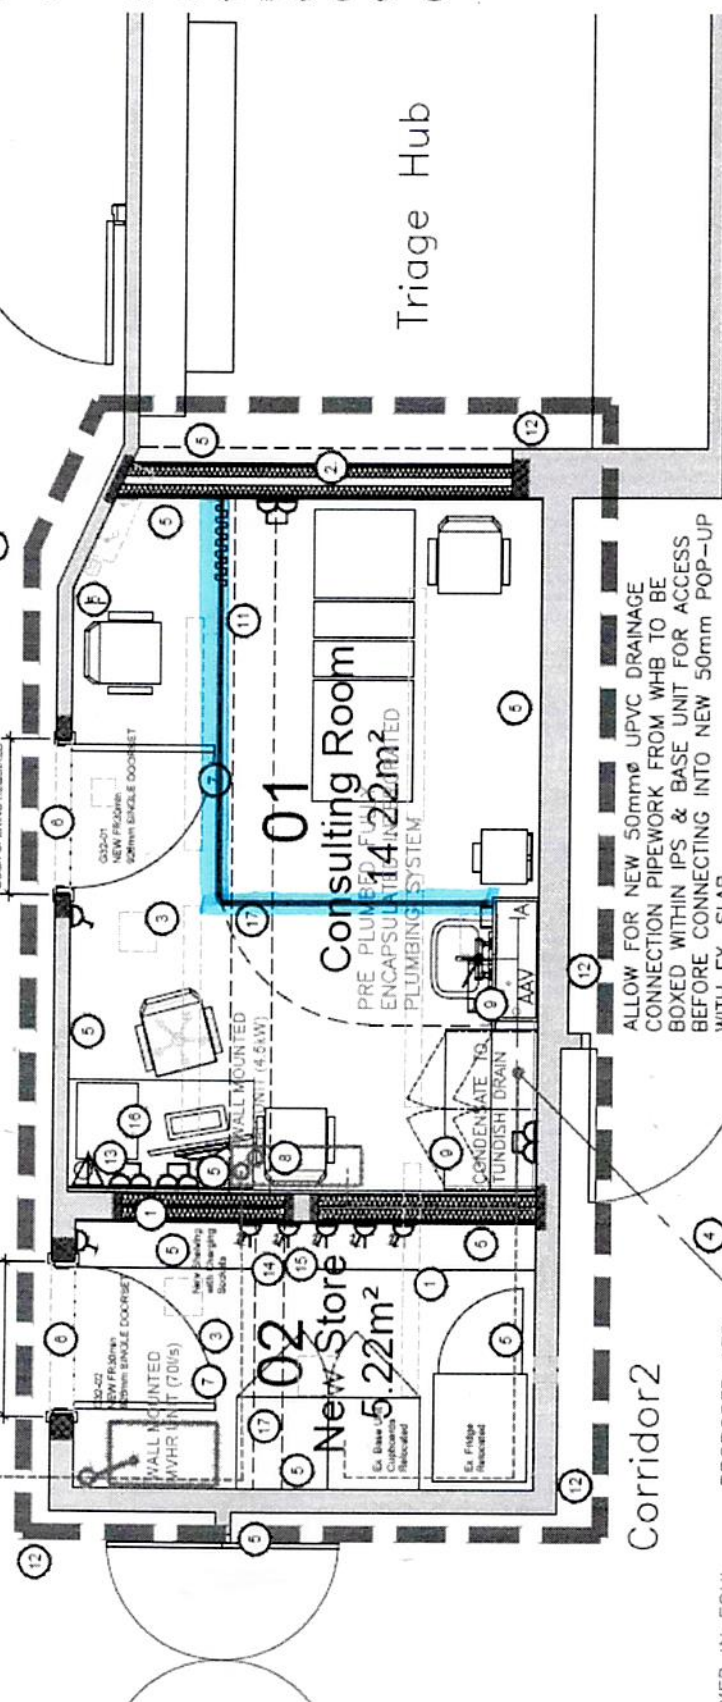

Corridor 2

ALLOW FOR NEW 50mm Ø UPVC DRAINAGE CONNECTION PIPEWORK FROM WHB TO BE BOXED WITHIN IPS & BASE UNIT FOR ACCESS BEFORE CONNECTING INTO NEW 50mm POP-UP WITH EX. SLAB.

ALLOW FOR BREAKING INTO EX. BOXED IN SOIL STACK, ALLOW FOR 50mm BRANCH CONNECTION TO BE MADE ON TO EX. STACK TO ALLOW PROPOSED 50mm UPVC PIPEWORK RUN WITHIN SLAB, ALLOW FOR A 135° DRAINAGE BEND TO BE FITTED TO ALTERED DRAINAGE DIRECTION WITHIN EX. SLAB OVER TO NEW IPS/BASE UNIT.

BOXED IN FOUL DRAINAGE SOIL STACK

PROPOSED 135° CONNECTION

ALLOW FOR BREAKING INTO EX. BOXED IN SOIL STACK, ALLOW FOR 50mm BRANCH CONNECTION TO BE MADE ON TO EX. STACK TO ALLOW PROPOSED 50mm UPVC PIPEWORK RUN WITHIN SLAB, ALLOW FOR A 135° DRAINAGE BEND TO BE FITTED TO ALTERED DRAINAGE DIRECTION WITHIN EX. SLAB OVER TO NEW IPS/BASE UNIT.










MACKIE R

01224 839295

mail@mrrarchitect

www.mrrarchitect

Project

NHSGrar

Banchory

Dee Street

Drawing

FORMATIO

CONSULTI

PROPOSEI

Scale