


Sketch A.

A 1160

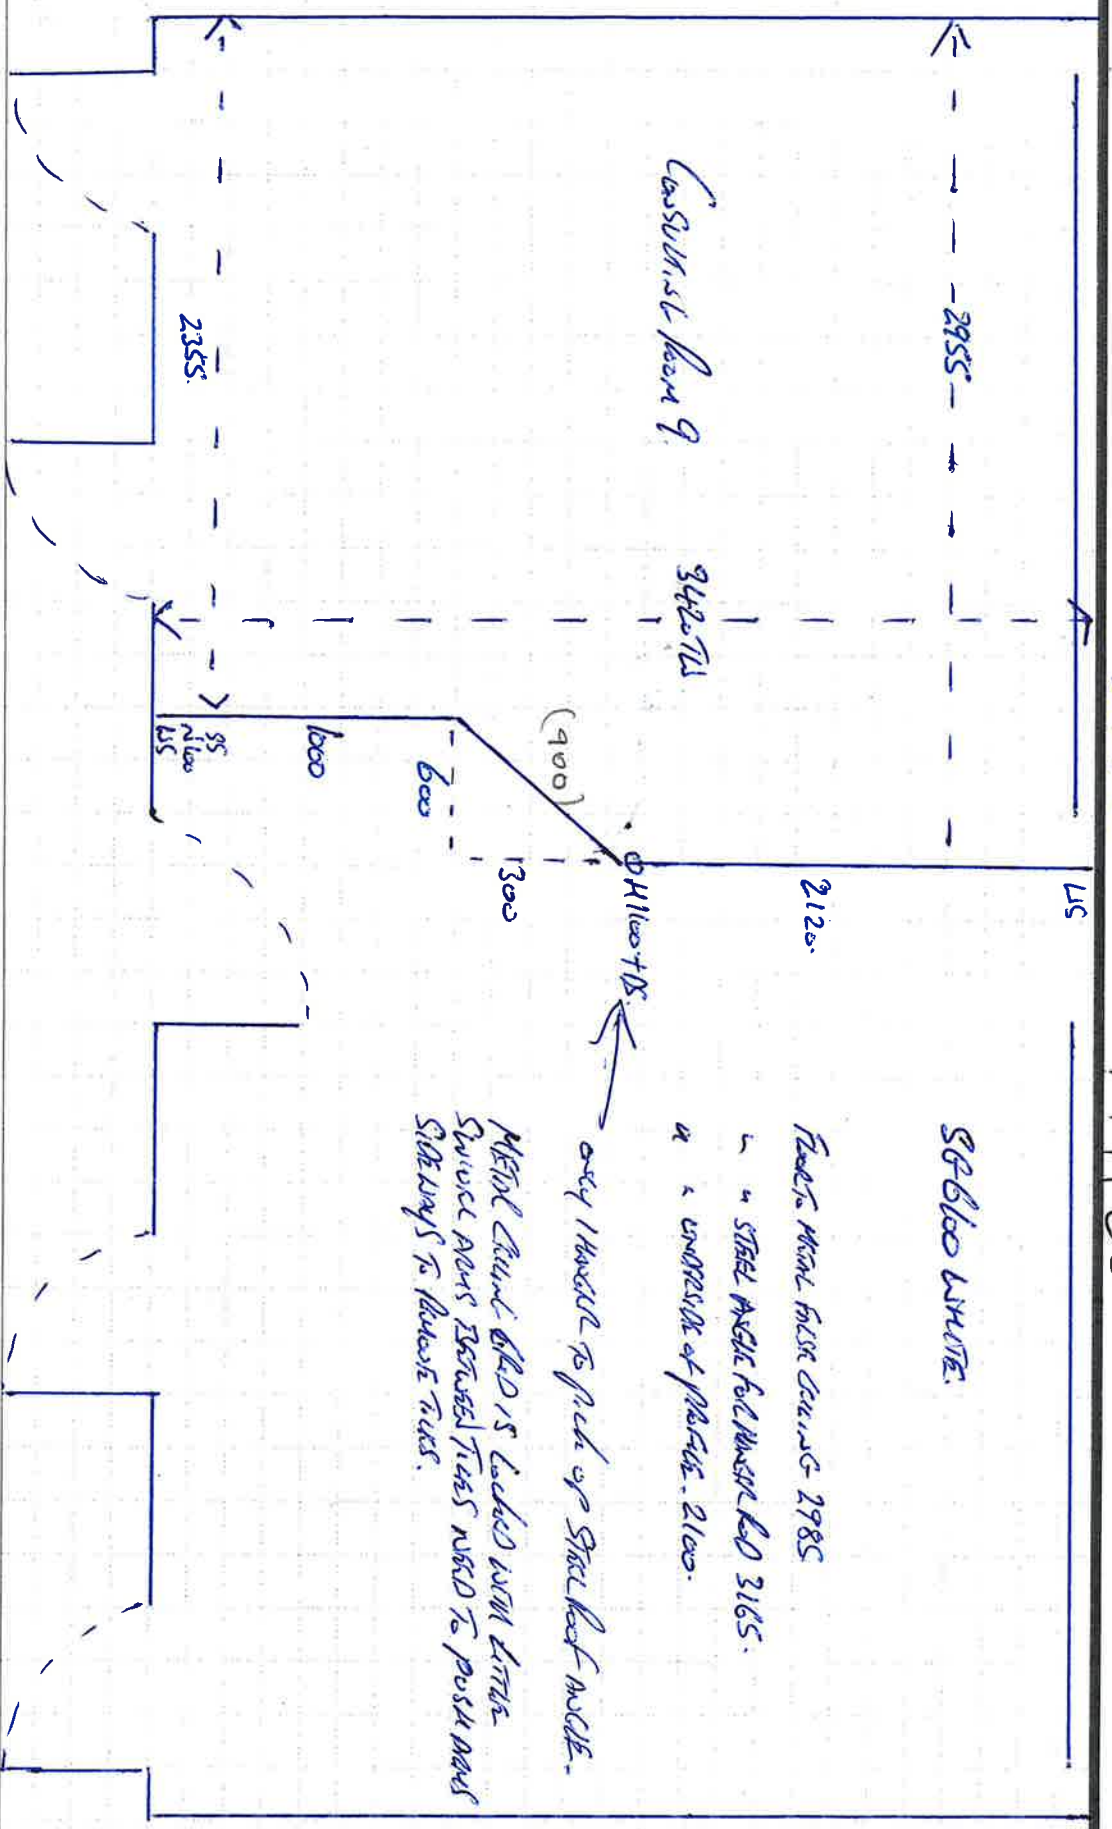

SP660 WHITE




SIDEWAYS TO RELEASE TILES.

AGREEMENT ON WORK TO BE DONE "BY OTHERS" ON SITE / PRODUCT LAYOUT

ANDERSON INTERIORS

62-66 Duncrue Street
 BELFAST BT3 9AY
 Tel: (028) 9035 8000 Fax: (028) 9035 2727
 E-mail: info@anderson-interiors.co.uk
 www.anderson-interiors.co.uk

Drawn AD Date 11/12/26
 Checked _____ Date _____
 Customer SHARON
 Site ADDS OUTPOSTS NIPROS

Approved By _____ Date _____
 Name Printed _____
 Position _____
 Company _____

