

SURVEY CHECKLIST: *to be completed on site*****

- Point A to be at midpoint of roof glazing panel and on underside of the ridge.
- All lower fitting points should be fixed to the top of the vertical fascia, with points C/H on the West/East fascia and points D/G on the South fascia.
- Points F/E to be set at 540mm away from the glazing bar.



Required Dims :

Sail 02	Sail 03
AB 1860	AF 2275
BC 1415	FG 1235
CD 1480	GH 1485
DE 1235	HJ 1420
EA 2280	JA 1870


AC 2140	AG 2330
AD 2320	AH 2130
BD 2675	FH 2510
BE 3360	FJ 3370
CE 2515	GJ 2685

AY 600	AX 400
BY 1285	FX 1880
CY 1630	HX 1925

AX 400	AZ 600
CX 1930	HZ 1620
EX 1890	JZ 1300

Confirmation required for the following:

- Colour of Fabric **IVORY**
- Colour of Fittings **SS**

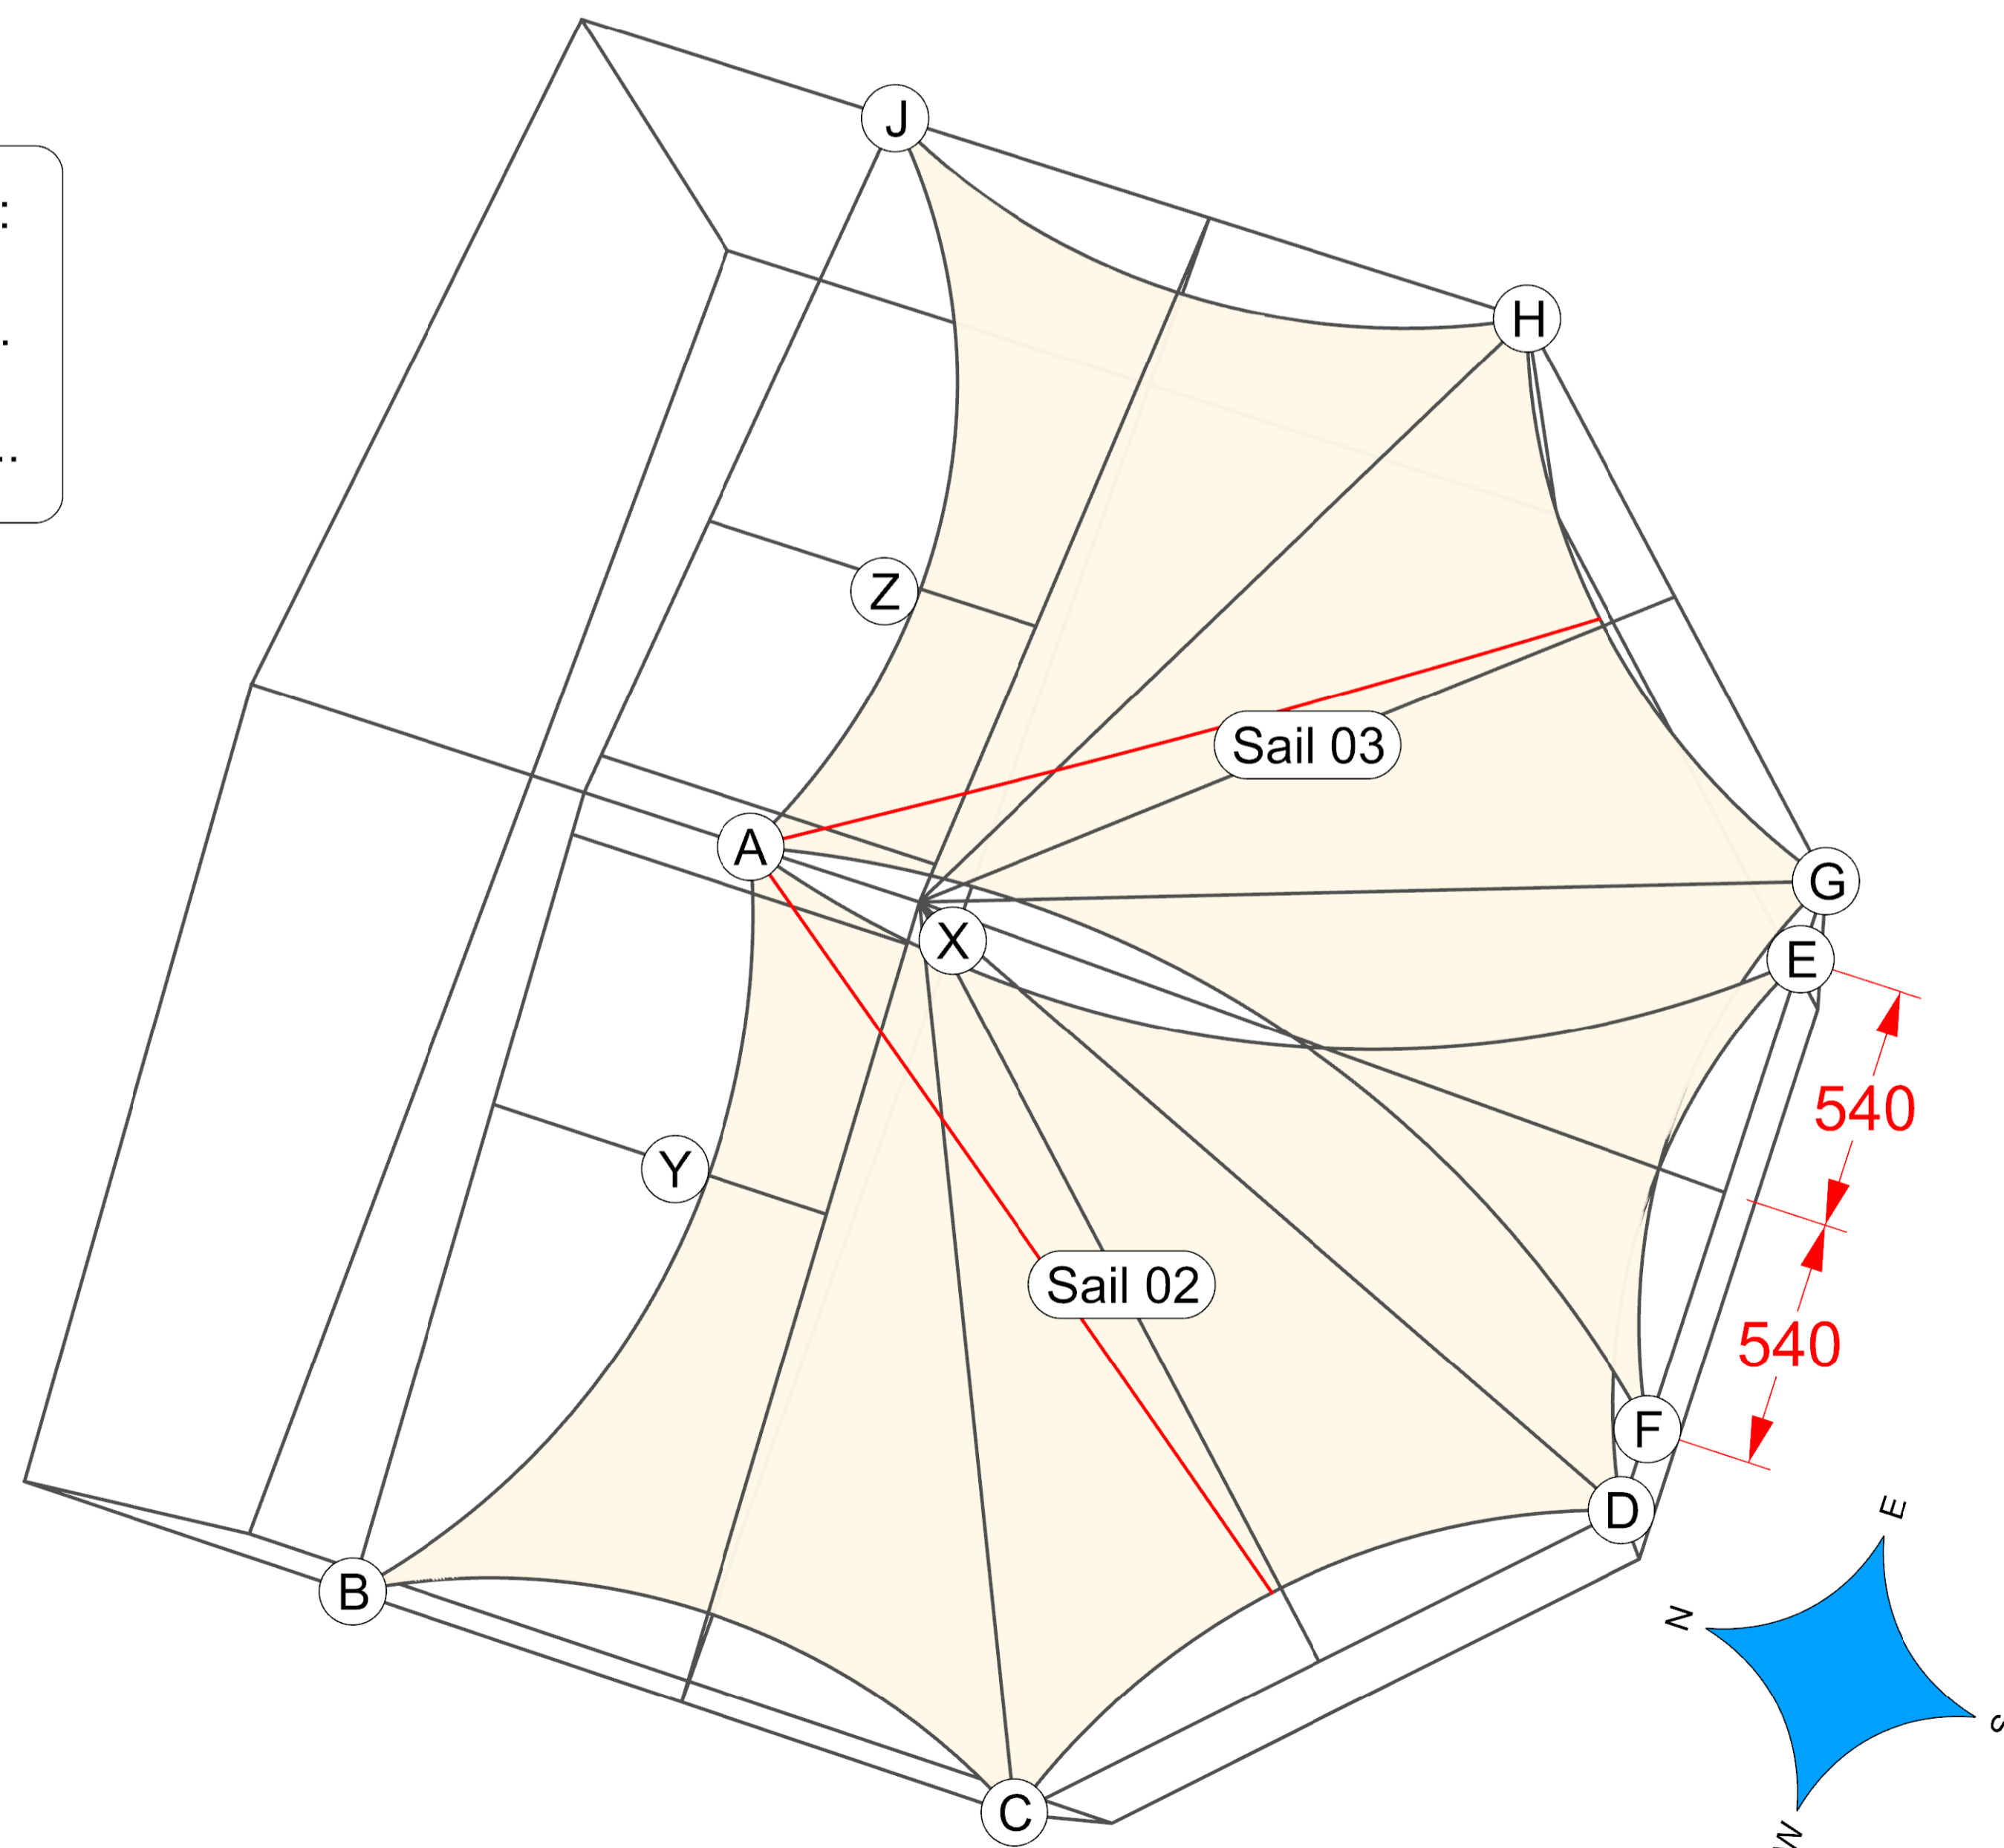

Notes:

Survey points to be taken from point on conservatory where eye plates are to be fixed.

MARK ALL POINTS BEFORE COMMENCING SURVEY

Dimensions should be taken as accurately as possible ideally +/-5mm

Any queries regarding this please contact us on 01786 450083

Design Shows:
2 x Made to Measure InShade Sails - ISX - TBC
(Sails are shown in Ivory for design clarity)

Obstructions: Openers & Tie-Bar

Special Fittings: None

Some sails may require a colour matched seam, this will be confirmed on receipt of final dimensions.

t : 01786 450083 e : inshade@shadeplus.co.uk

Project: 71718-8850-Le Sueur

Date: 08.06.21 Drawn: AB Check: PB

