



Rafters to be installed 50mm proud of Ridge steel to provide support for dry ridge fixing system. Rafters to be fixed to timber packer in steel web, not supported by 50mm ridge overhang

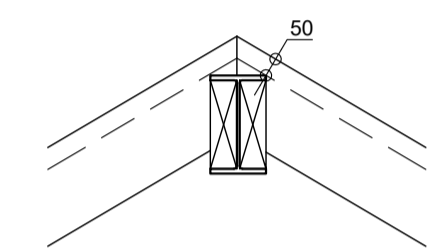

Note: Ridge steel is off centre due to connections to steel frames

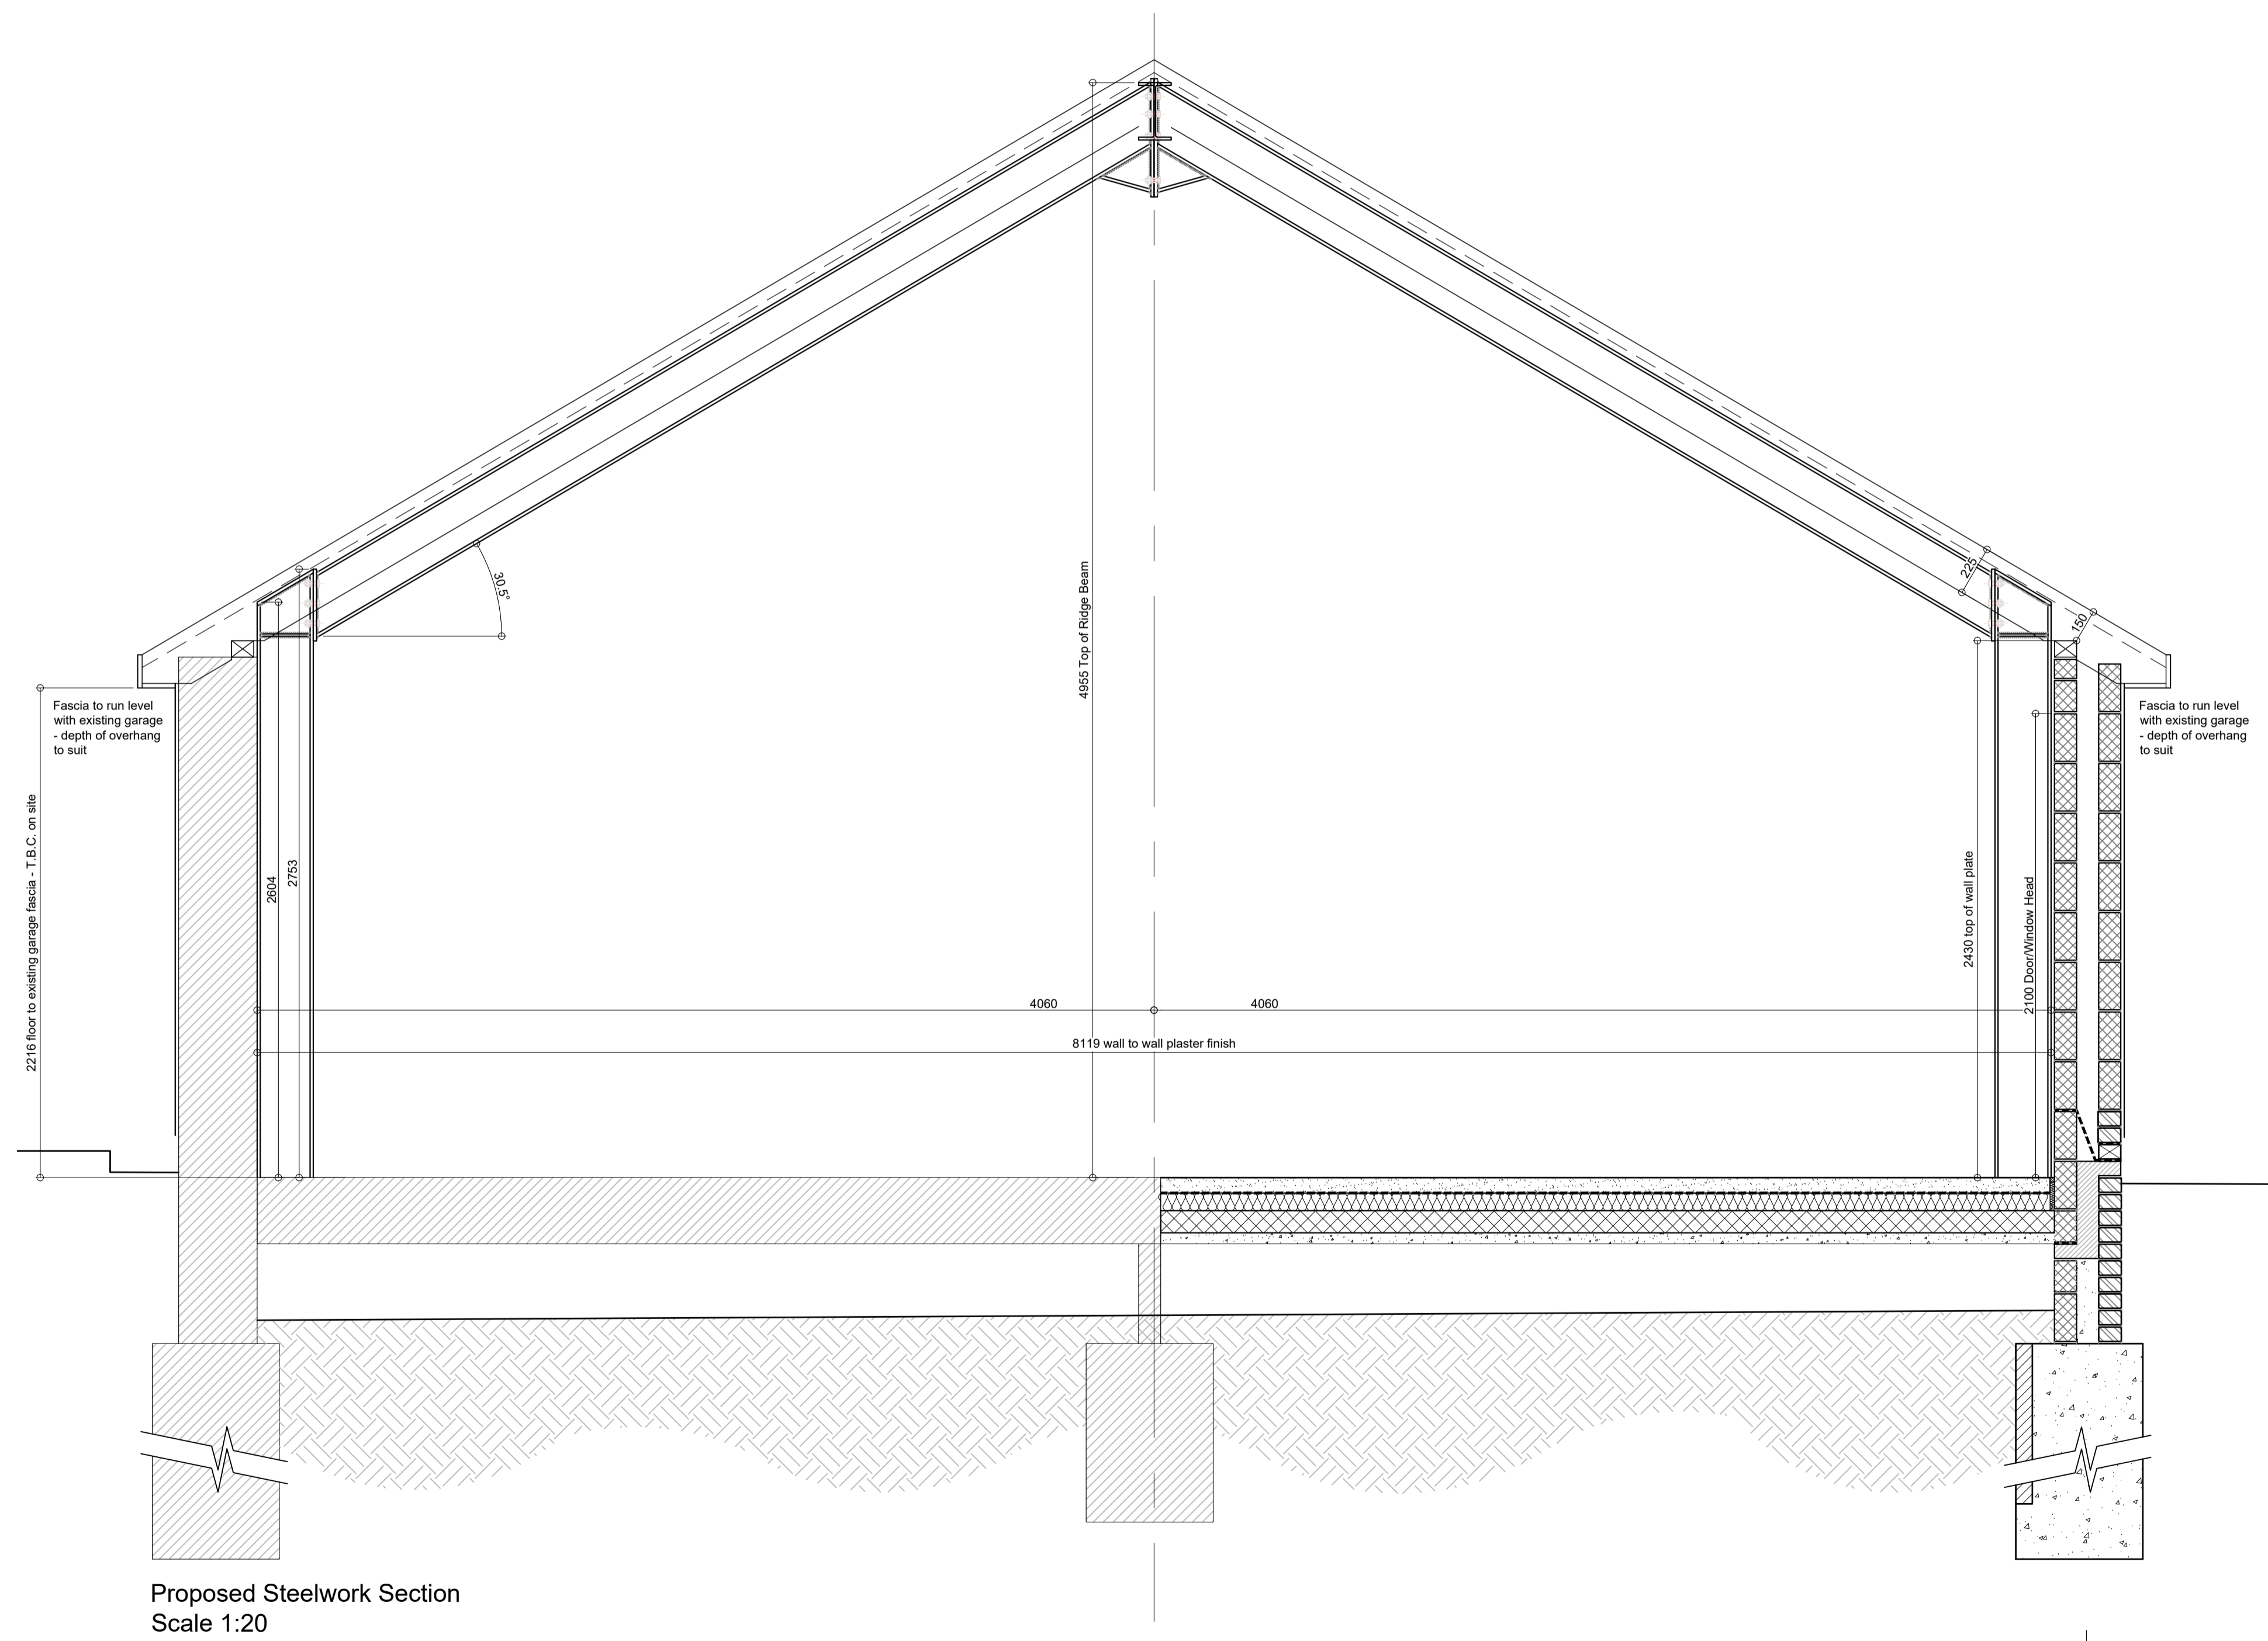



Indicated dimensions are based on; wall to wall width of 8119mm (to existing and new plaster finish); floor to existing garage fascia height of 2216mm; floor level as existing. All dimensions to be checked on site. Drawing to be read in conjunction with DSA calc's and drawings.

blueprint
Architectural Design Ltd.


5 BLOTTIS BARN, BROOKS ROAD, RAUNDS, NORTHANTS, NN9 6NS
01933 551389 - info@blueprintdesign.org.uk

TITLE	Bungalow Renovation for Mr & Mrs Cuccia at 1 Manton Spinney Rd, Knuston, NN29 7ER		
DETAIL	Proposed Steelwork Section Drawing 1 of 2		
SCALE	1:20	SHEET	A1
DRAWN	CG	CHECKED	RLG
DATE	October 2022	ISSUE	CONSTRUCTION
		20-158-32	


CONTRACTORS MUST CHECK ALL DIMENSIONS ON SITE. ONLY IF DIMENSIONS ARE TO BE WORKED FROM DIMENSIONS MUST BE REPORTED TO BLUEPRINT BEFORE PROCEEDING. © THIS DRAWING IS COPYRIGHT.

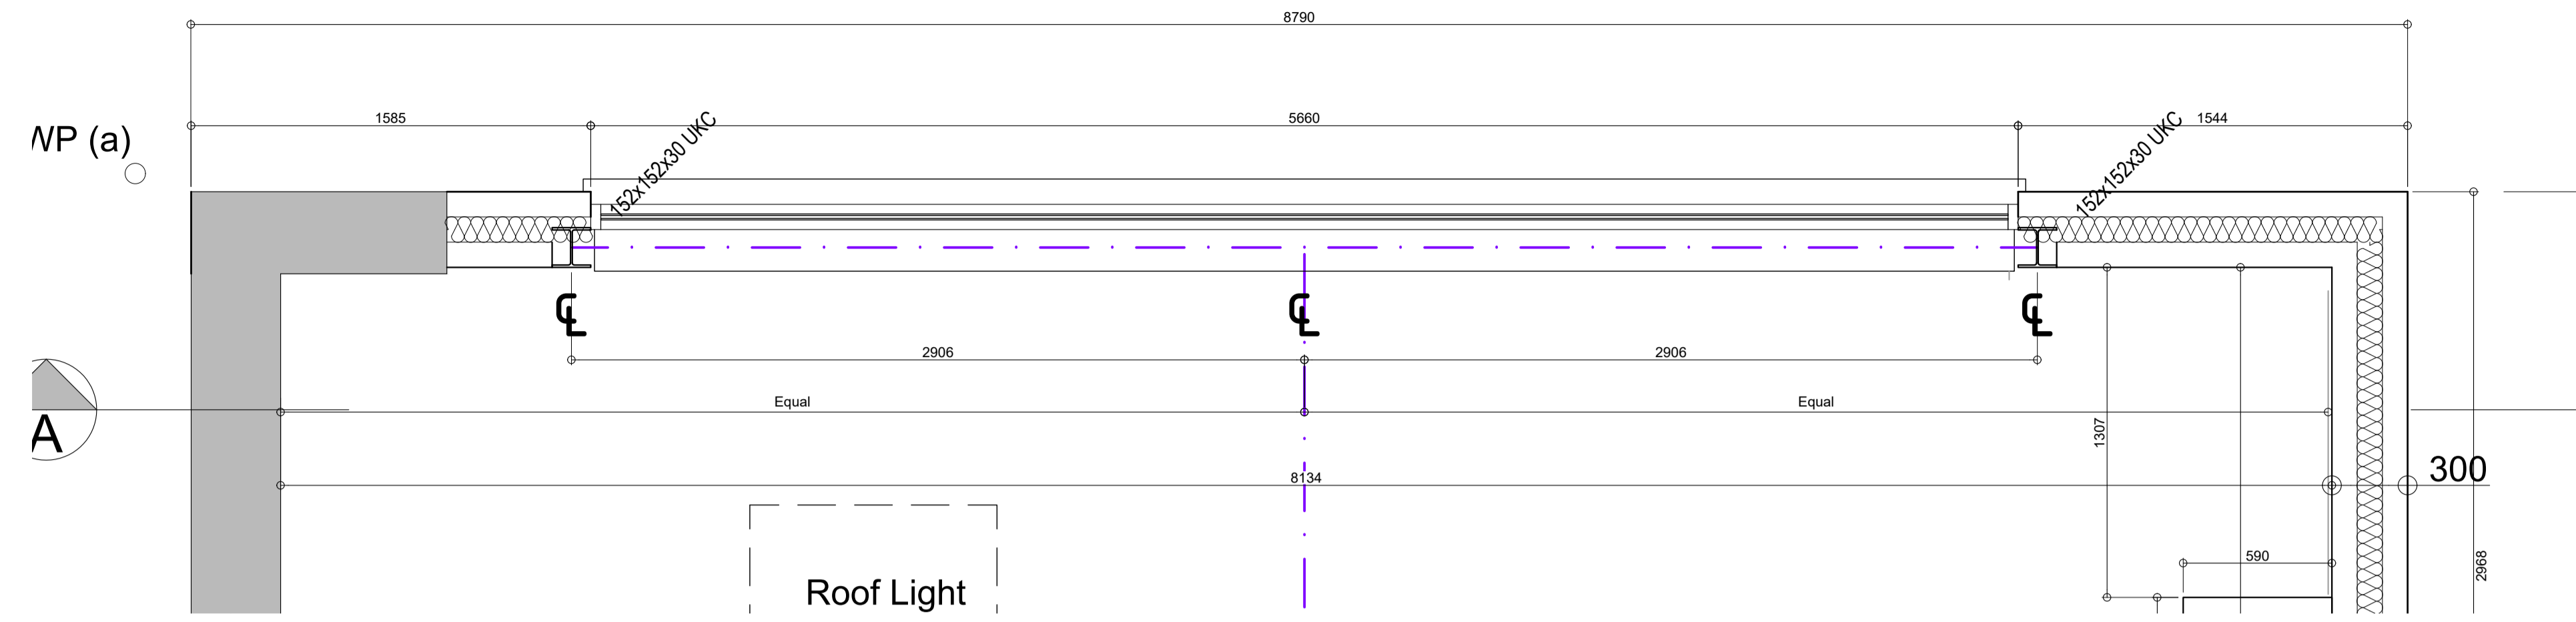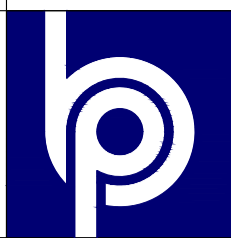

Rafters to be installed 50mm proud of Ridge steel to provide support for dry ridge fixing system. Rafters to be fixed to timber packer in steel web, not supported by 50mm ridge overhang

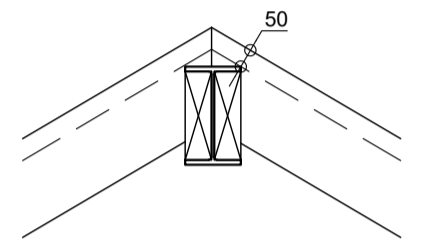

Note: Ridge steel is off centre due to connections to steel frames

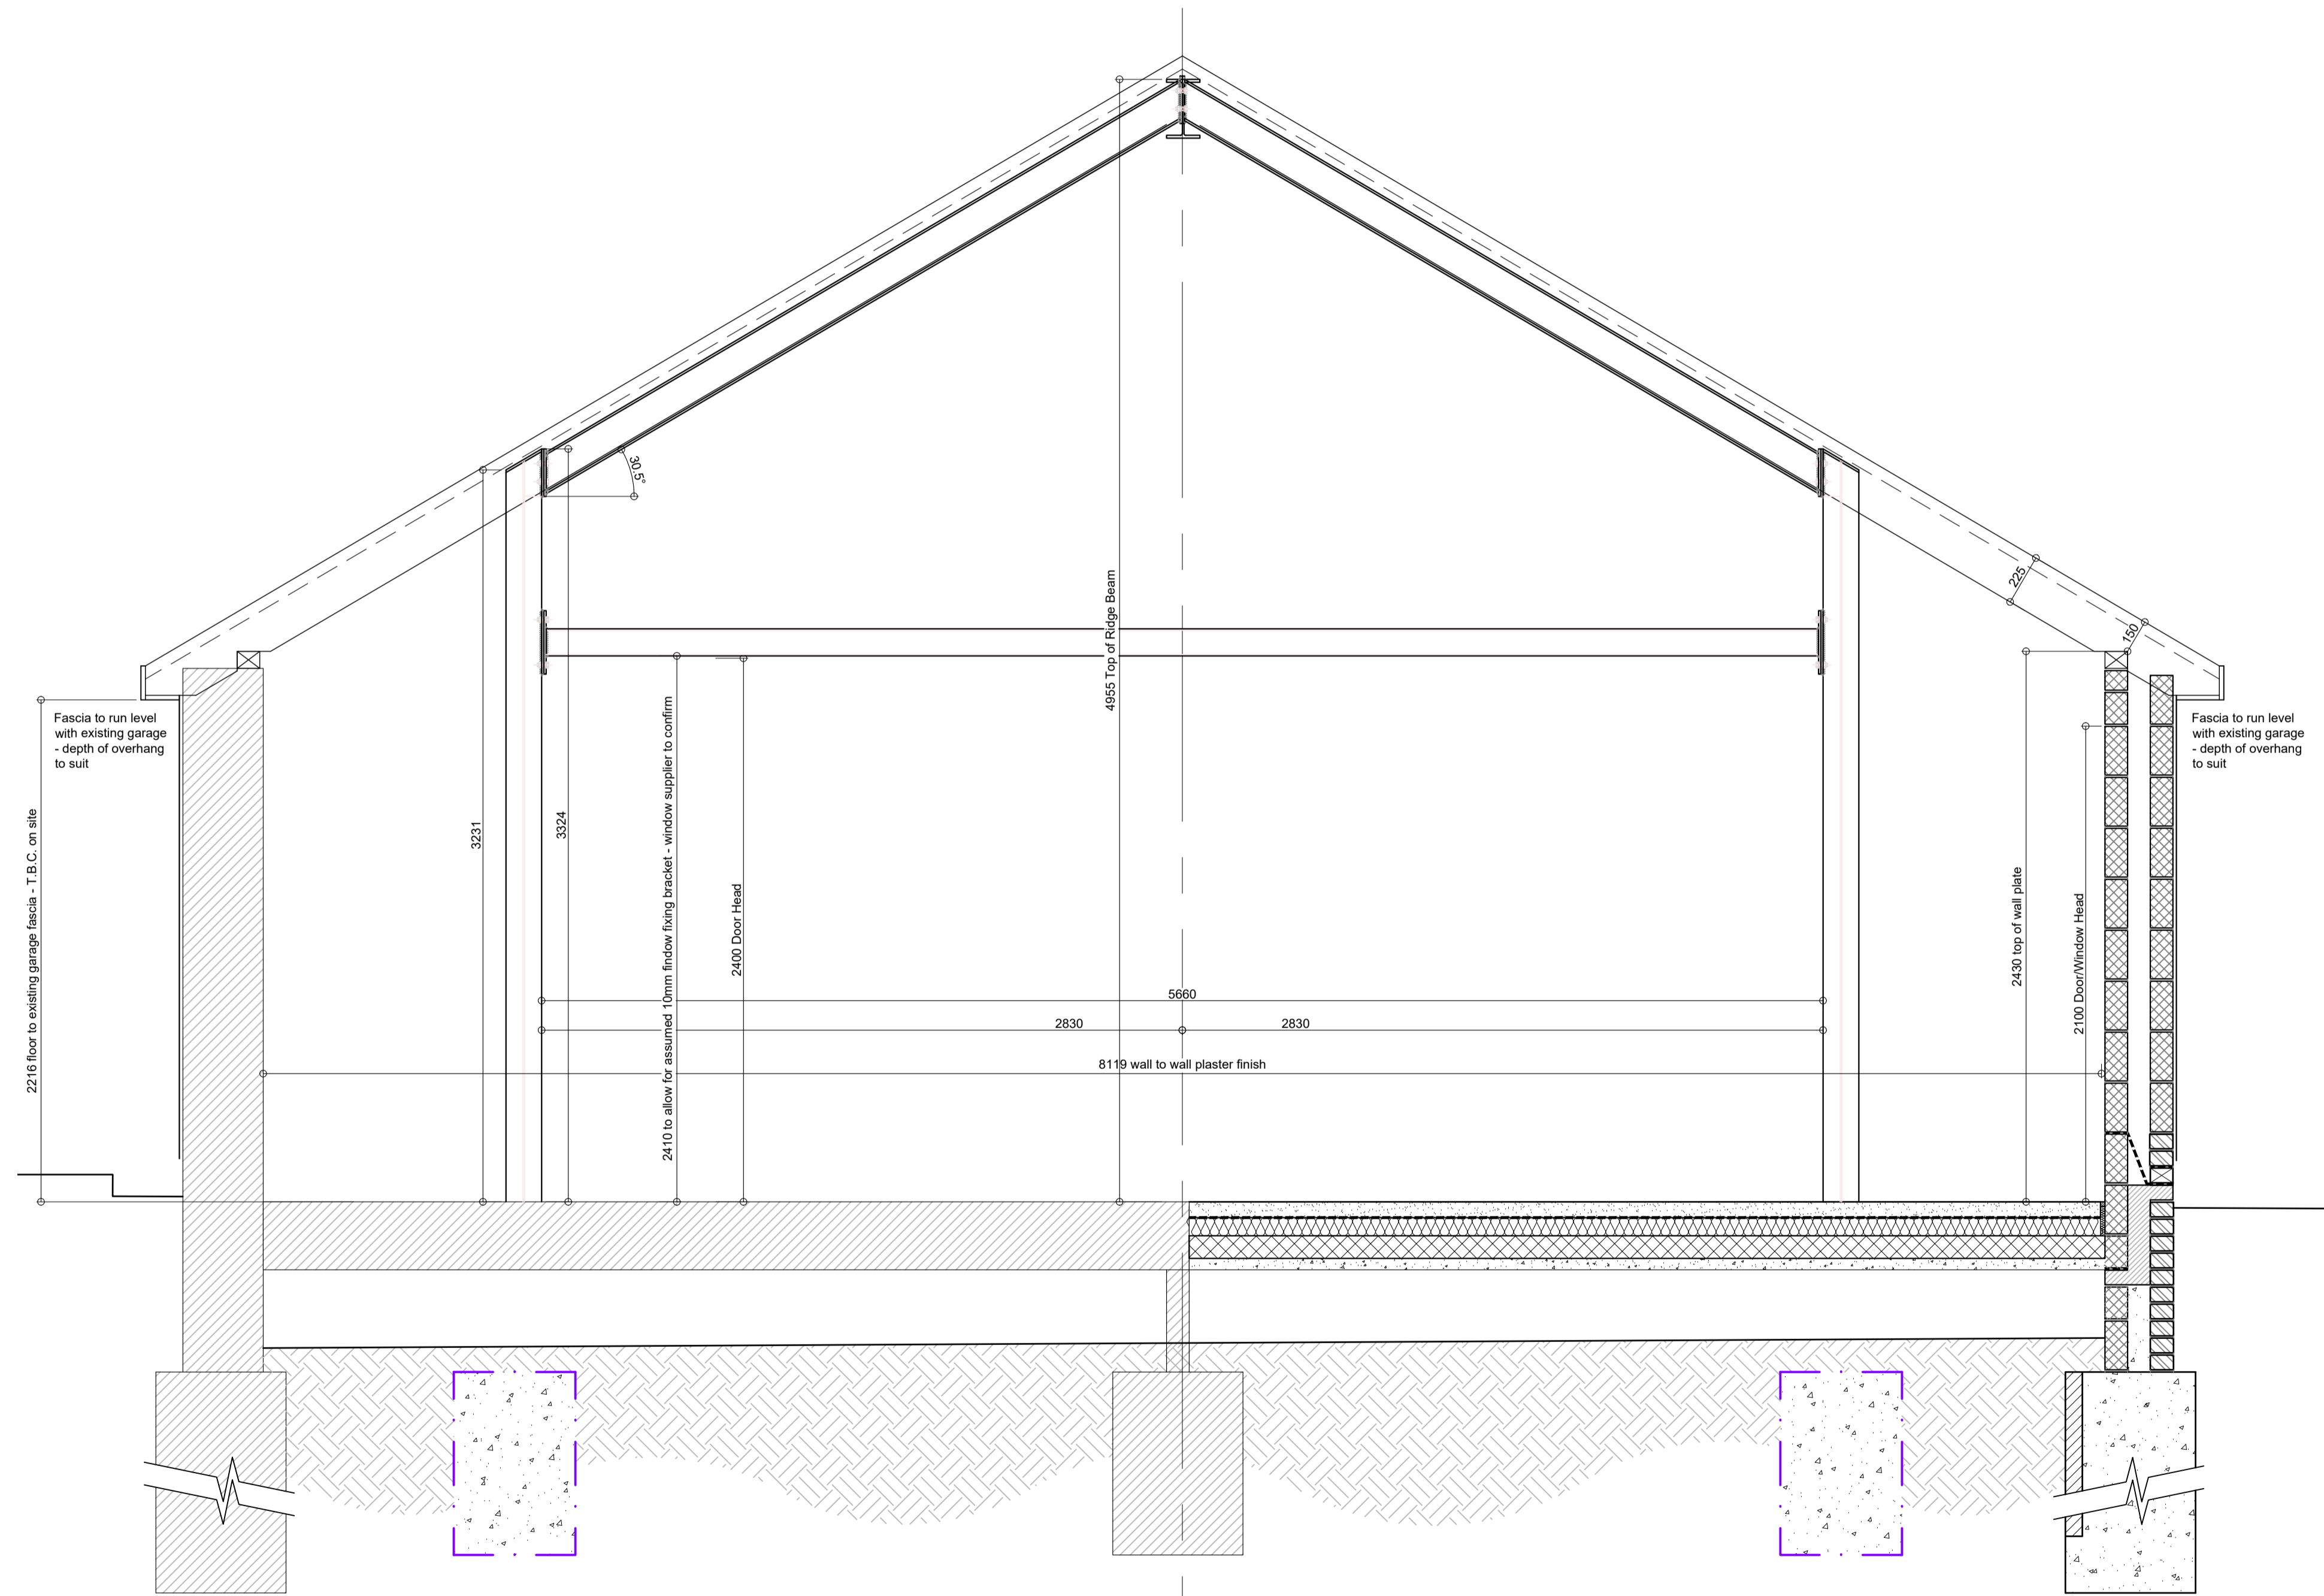

Proposed Steelwork Section
Scale 1:20

Indicated dimensions are based on; wall to wall width of 8119mm (to existing and new plaster finish); floor to existing garage fascia height of 2216mm; floor level as existing. All dimensions to be checked on site. Drawing to be read in conjunction with DSA calc's and drawings.