


PROPOSED WINDOW BLINDS (WB)

System: Kampus Blind™ System
 Operation: Manual heavy duty crank handle detachable / attached
 Fabric: Privacy FR™
 Brackets: Steel brackets with bright finish
 Crank Handle: Supplied one handle per blind
 Fabric Colour: White

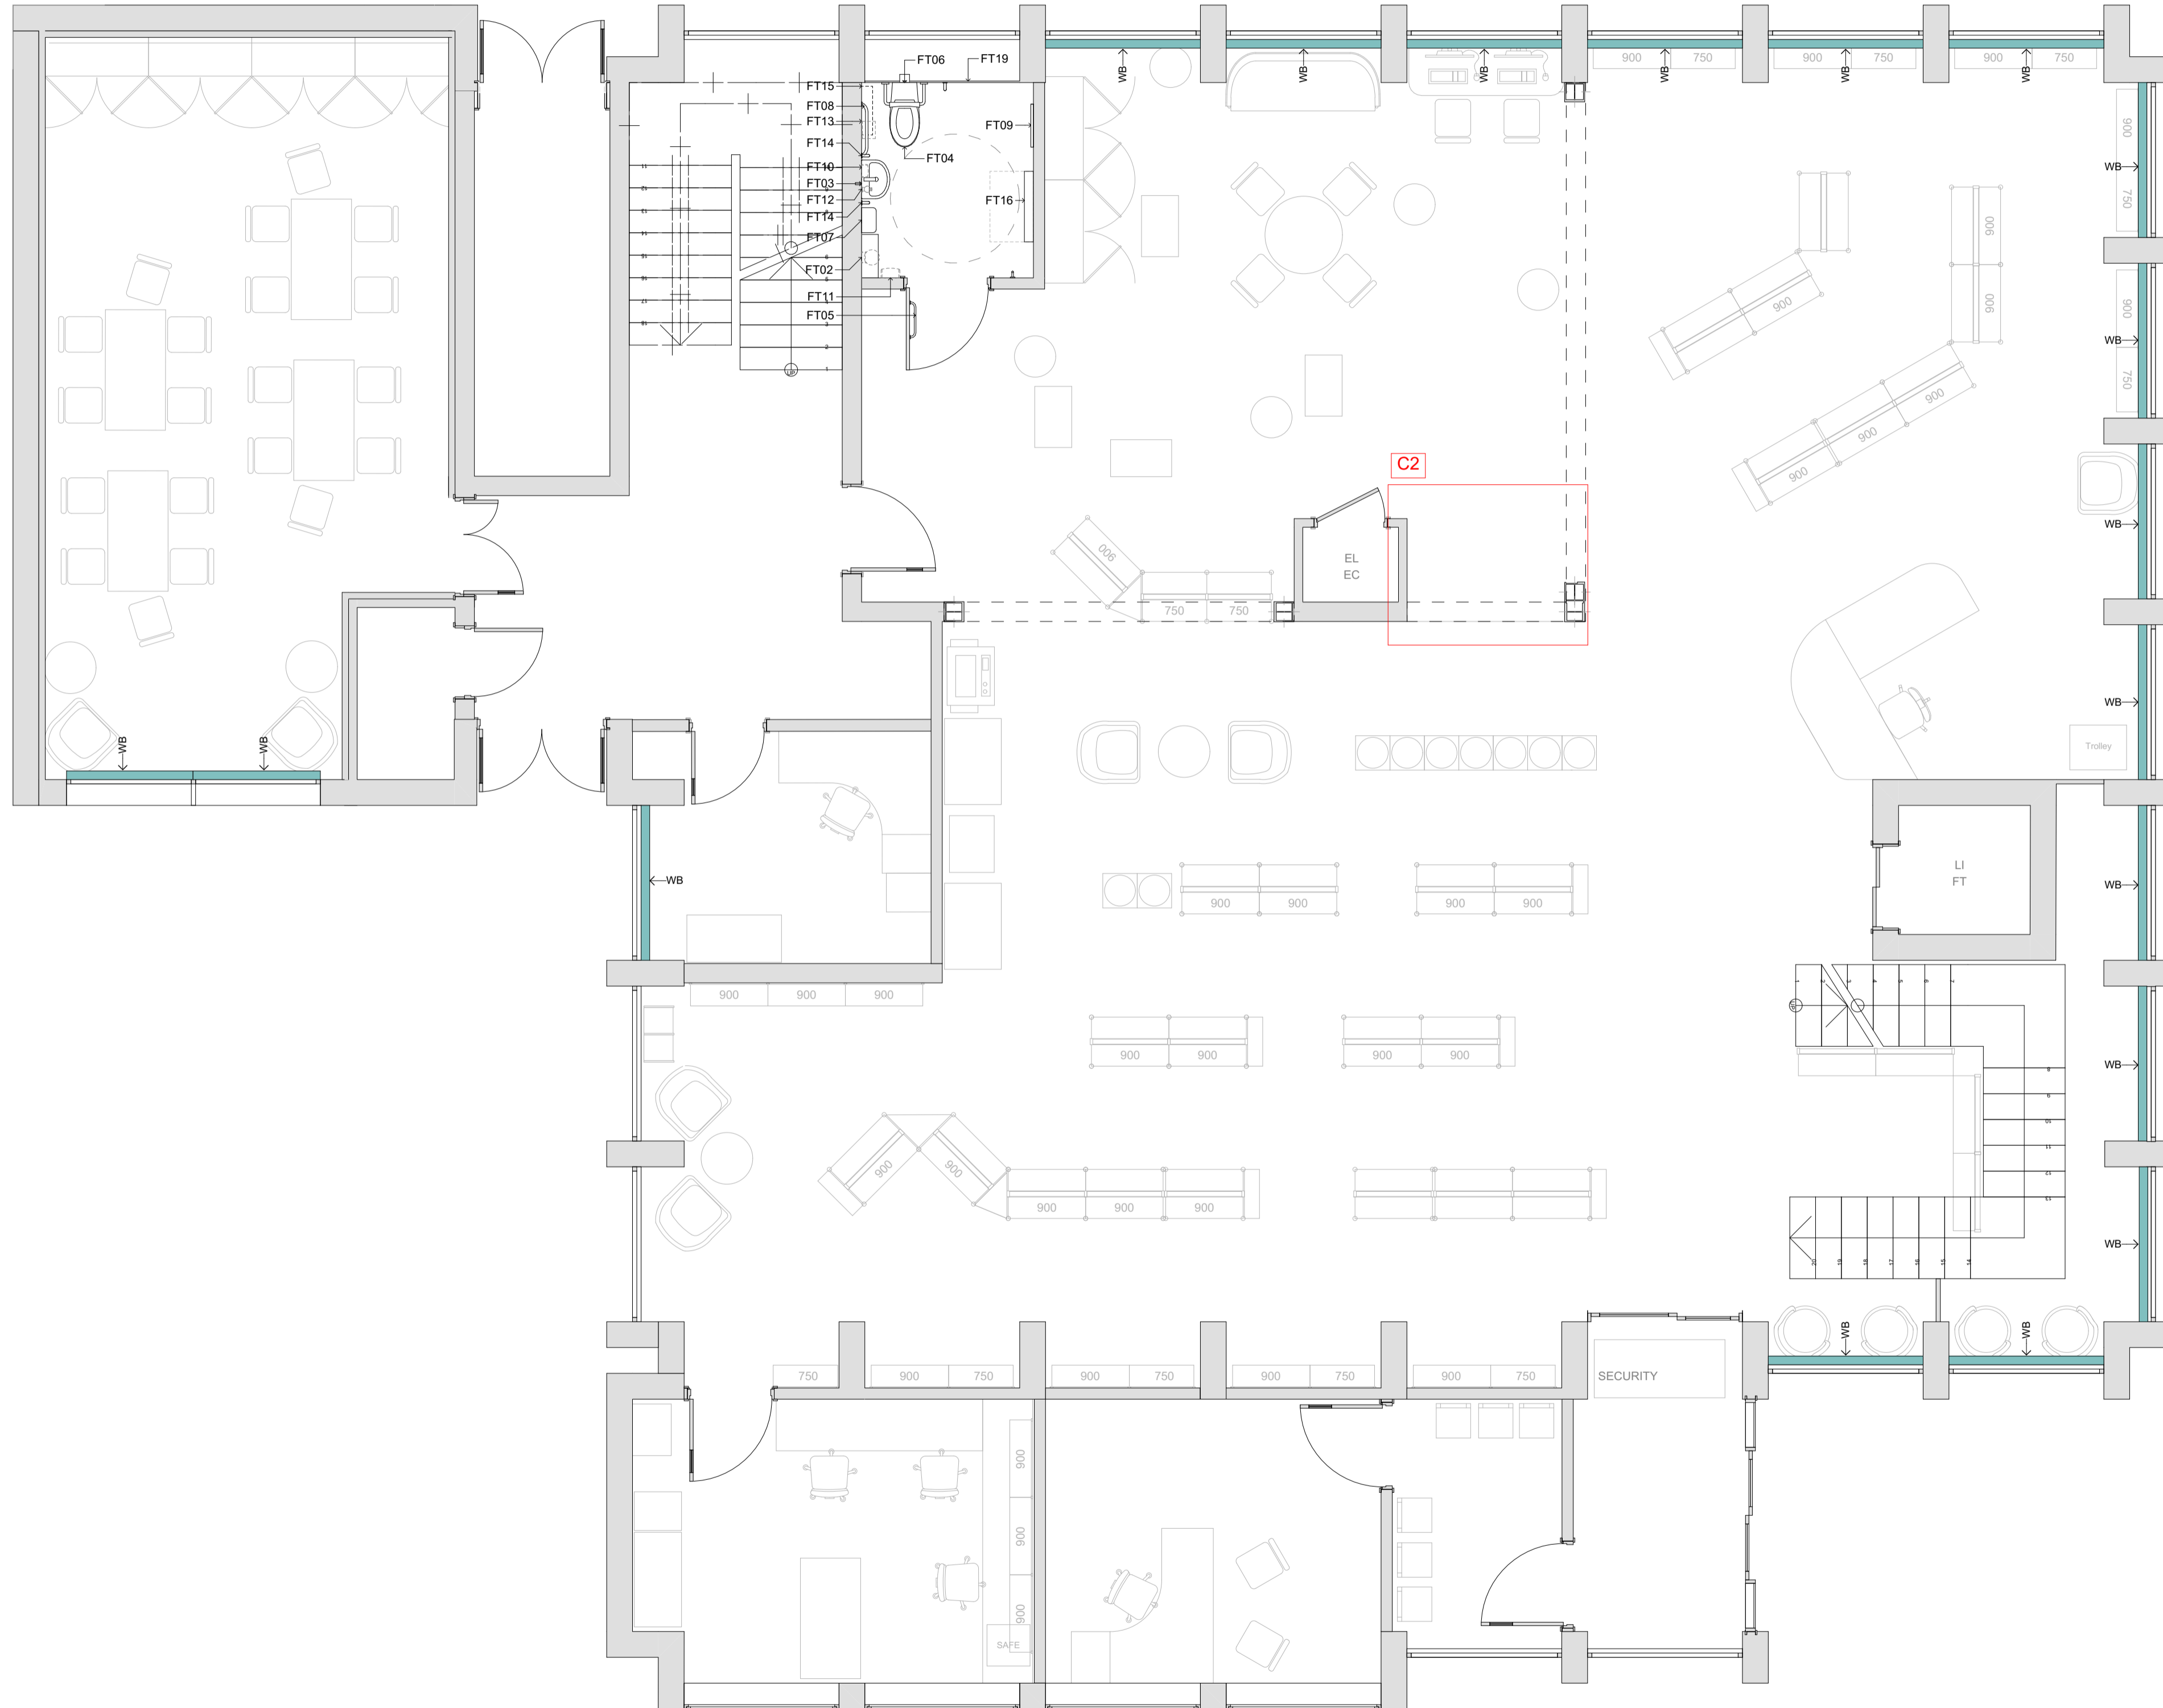

Element ID	Reference	Quantity	Manufacturer	Colour
FT01	Coat Hook	3	Twyford	Blue
FT02	Disposal Bin	3	End User Supply	
FT03	Doc M Handwash Basin	3	Twyford	White
FT04	Rimless Back to Wall Doc M W.C Pan	3	Twyford	White
FT05	Grab Rail	3	Twyford	Blue
FT06	Grab Rail With Back Rest	3	Twyford	Blue
FT07	Hand Dryer	3	Warner Howard Air Force	White
FT08	Horizontal Grab Rail	3	Twyford	Blue
FT09	Class C Safety Mirror	3	Contractor Choice	
FT10	Paper Towel Dispenser	3	End User Supply	
FT11	Sanitary Dispenser	3	End User Supply	
FT12	Soap Dispenser	3	End User Supply	
FT13	Toilet Paper Dispenser	3	End User Supply	
FT14	Vertical Grab Bar	9	Twyford	Blue
FT15	Sanitary Bin	3	End User Supply	
FT16	Drop Down Baby Change Unit	2	Contractor Choice	
FT18	SGL Full Height Cubicle System	1	Dunhams	TBC
FT19	IPS Duct Panel	4	Dunhams	TBC
FT20	Back To Wall W.C Pan	2	Sola	White
FT21	HPL Vanity Unit and 2 no. Recessed Sola Sinks	1	Dunhams & Sola	TBC
FT22	Class C Safety Mirror	2	Contractor Choice	

NOTE: All fittings greyed out to be supplied by client

Disclaimer.
 This drawing is to be read in conjunction with all related drawings. Do not scale from this drawing. All dimensions must be checked and verified on site before commencing any work or producing shop drawings.
 This drawing is copyright and remains the property of Concertus Design and Property Consultants. When reproducing this drawing for any purpose, please ensure that Concertus is attributed clearly by either using the company logo, or as follows 'Image produced by Concertus Design & Property Consultants Limited'.

REV	DATE	BY	DESCRIPTION	CHKD
P2	26/09/22	CH	Pricing issue	MS
C1	04/01/23	CD	Construction issue Client Fixing & Fitting Layout applied	CH
C2	13/01/23	CD	New data comms room removed.	CH
C3	20/01/23	CD	Window blind details added.	CH



2 Friars Bridge Road - Ipswich - Suffolk - IP1 1RR

CONSTRUCTION ISSUE	Project Biggleswade Library Biggleswade 1 Chestnut Avenue, SG18 0LL	Project Number 120173
	Drawing Title Ground Floor Fixtures and Fittings Plan	Scales 1:50 At A1 Size
	Lead Designer Craig Hicks	Drawn CH Chkd MS
	email: craig.hicks@concertus.co.uk	Date SEP 22
		Tel: 07734 777 078
		Drawing Number 120173-CDP-ZZ-XX-DR-B-4011 C3