


0m 1m 2m 3m 4m

Scale 1:50

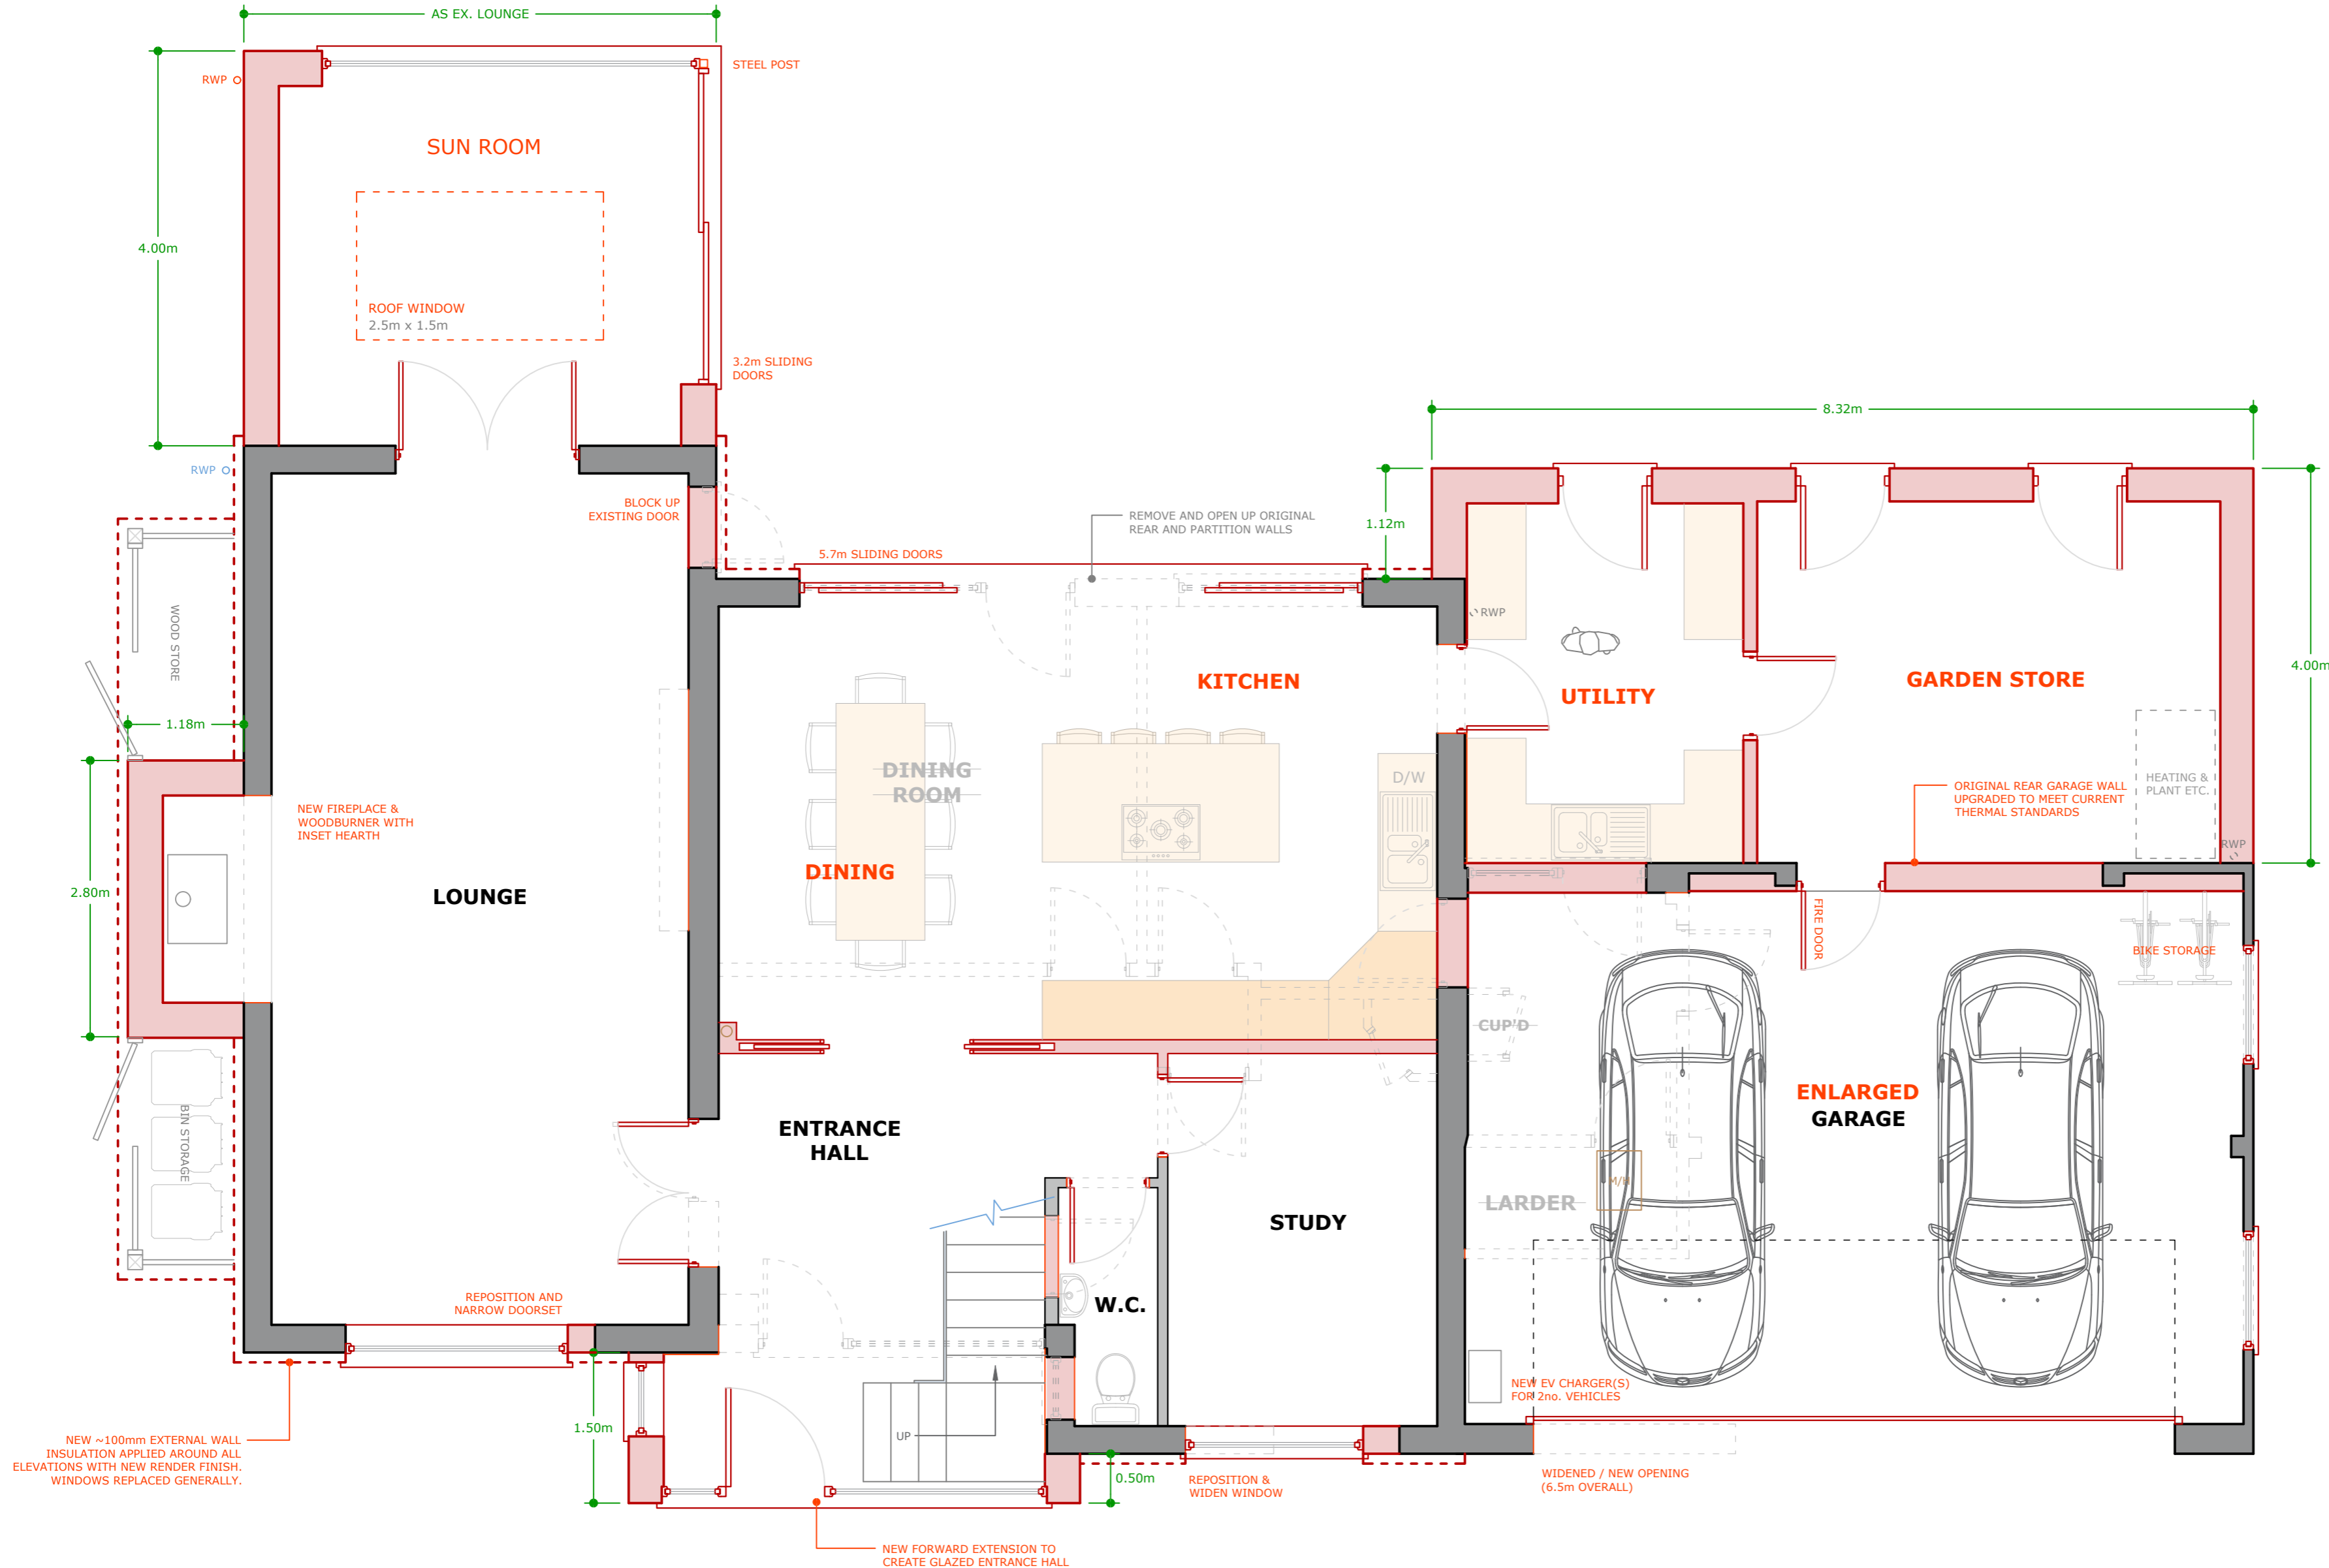

GROUND FLOOR

1 / 50 SCALE



ARCHITECTURE & DESIGN LTD.
apk-architecture.co.uk

NOTES

For information purposes only. Do not scale from this drawing. Dimensions in millimeters unless noted otherwise.

All dimensions must be checked and verified on site prior to commencement of work and architect to be notified of any discrepancies.

It is the clients responsibility to issue any relevant notices for work under the Party Wall Act 1996 which may apply when building or excavating on or near a shared boundary.

The client is at risk if any works are started prior to planning approval (including discharge of conditions) and building control or other third party consents.

MR & MRS FALLOWFIELD
MAYFLOWER
CHURCH ROAD
SUTTON
BEDFORDSHIRE
SG19 2NB

REVISIONS

- INITIAL ISSUE, 02.05.25
- A REVISED LAYOUTS, 09.05.25
- B GLAZING LAYOUTS, 16.05.25
- C GARDEN STORE, 30.05.25
- D PLANNING ISSUE, 02.06.25
- E SUN ROOM CRN GLAZING 18.08.25

TITLE

PROPOSED
GROUND FLOOR
PLAN

DRAWING

1162 . 04E

SCALE
PAPER SIZE

AS INDICATED
A2