



16 October 2019

REF: LT/SO7004D

Turnkey Projects
Burrard House
18-22 Burrard Street
St. Helier
Jersey
JE2 4WS

Dear Georgie

RE: CARLYON HOUSE

As requested, we have pleasure in submitting our quotation for the following:

- To supply and fit Weino electrically operated awnings powder coated frame in 7037 and fabric 3-718, vibration sensors and remote control to operate

Type N2000 recess fitted

1 @ 9m wide x 3.5m projection £8,239.00

Type I2000 full cassette with LED design light bars

1 @ 8.5m wide x 3.5m projection £8,304.00

1 @ 4m wide x 2.5m projection £3,960.00

- BiEasy set for operation with App £860.00

Total £21,363.00

Plus GST

N.B. Dimensions are taken from plan a site visit will be needed to finalise sizes

As with all our custom orders, we will require a deposit of 40% at time of order, 40% on delivery to island, balance on completion. All prices are subject to GST. **Wiring not included.**

We are pleased to advise that our Awnings are covered with a 5-year guarantee.

Thank you for your enquiry and we hope you will find this quotation acceptable. Should you require any further information, please contact us.

Yours sincerely

Leeana Taff
DIRECTOR

To accept the above quotation, please indicate which option is required, sign below and return this letter together with your deposit. Please note our terms and conditions below.


Signature

04/10/19
Date

Please note: This quotation is only valid for acceptance for 60 days. Our estimate does not include any electrical work or additional carpentry work to install the above unless otherwise specified. Due to high costs of labour, pre-arranged missed fitting appointments will be charged on a time-wasted basis. Settlement is due on completion of works and an administration charge of £25 will be added per month if unpaid within 30 days. Goods remain the property of CP Interiors until full settlement is received. Should payment not be received we reserve the right to attend premises during working hours to remove goods and not be required to make good.

- Call us and pay by Card, we accept card transactions over the telephone and we will not charge you a handling fee.
- **Bank details: Natwest, Sort Code 60-12-03, Account No 66577772**
If you pay your deposit by BACS payment, please confirm the details of your order by returning a signed copy of this letter

Tel: (01534) 768141

www.cpinteriors.je

Rue des Pres Trading Estate, St Saviour, Jersey, JE2 7QN

Thanks

Leeana

Leeana Taft
Director



Tel: (01534) 768141

www.cpinteriors.je

Rue des Pres Trading Estate, St Saviour, Jersey, JE2 7QN

Blinds | Curtains | Awnings | Shutters | Furnishings | Interior Design | Project Management

*emailed to Georgia Turkey. Co. je
will pay approx. end Oct.*

25/11 = chared Georgie

Rue des Pres Trading Estate
St Saviour
Jersey
JE2 7QN
Phone : 01534 768141

*4/12 = Georgie Land Julian
due in office to sign off
tomorrow.*



CP INTERIORS

Invoice To
Turnkey Project Management Ltd Burrard House Burrard Street St Helier JE2 4WS

GST REG. No.	Invoice Date	Invoice No.
0005218	17/10/2019	SO9332

Customer Ref.
Carlyon House, St Brelade


Location	Description	Qty	Price
	To Supply and Fit, Weino Type N2000 recess fitted awning with frame 7037 and fabric 3-718, vibration sensor and remote control operation. 9m X 3.5m	1	8,239.00
	To Supply and Fit, Weino Type I2000 awning with LED Design light bar, frame 7037 and fabric 3-718, vibration sensor and remote control operation 8.5m x 3.5m	1	8,304.00
	To Supply and Fit, Weino Type I2000 awning with LED Design light bar, frame 7037 and fabric 3-718, vibration sensor and remote control operation 4m x 2.5m	1	3,960.00
	To Supply and set up Weino BiEasy set to allow operation via App.	1	860.00
	Total		21,363.00
	40% deposit required with order	1	8,545.20

Terms : 40% WITH ORDER, 40% ON DELIVERY, BALANCE WHEN INSTALLED

Bank Details	
Bank:	NatWest
Sort Code:	60 12 03
Account No:	66577772
Account Name:	Carpet Protection (C.I) Ltd T/A CP Interiors

SubTotal	8,545.20
GST 5%	427.26
Total	8,972.46
Total Paid	0.00
Balance Due	

Goods remain the property of CP Interiors until full settlement is received.

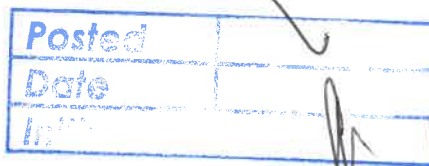

Transaction

eQ

Printed by: jepsonj
Printed at: 13:25:17 on 09.Dec.2019

Transaction date: 06.Dec.2019
Value date: 06.Dec.2019
Description: BAC TURNKEY PROJECT MA TURNKEY
Bank reference: 703643104

Amount: **GBP 8,972.46**

Payment to

Account name: CARPET PROTECTION (C.I.) LTD T/A C.P.SUNBLIND SERVIC
Account short name: 1203-66577772
Account number: 1203-66577772
Sort code: 601203
IBAN: GB67NWBK60120366577772
BIC: RBOSJESH

Posted	<input checked="" type="checkbox"/>
Date	09-12-19
Initials	AR



16 October 2019

REF: LT/SO7004D

Turnkey Projects
Burrard House
18-22 Burrard Street
St. Helier
Jersey
JE2 4WS

Dear Georgie

RE: CARLYON HOUSE

As requested, we have pleasure in submitting our quotation for the following:

- To supply and fit Weinor electrically operated awnings powder coated frame in 7037 and fabric 3-718, vibration sensors and remote control to operate

Type N2000 recess fitted	
1 @ 9m wide x 3.5m projection	£8,239.00
Type I2000 full cassette with LED design light bars	
1 @ 8.5m wide x 3.5m projection	£8,304.00
1 @ 4m wide x 2.5m projection	£3,960.00

- BiEasy set for operation with App £860.00
- Total £21,363.00**
Plus GST

N.B. Dimensions are taken from plan a site visit will be needed to finalise sizes

As with all our custom orders, we will require a deposit of 40% at time of order, 40% on delivery to island, balance on completion. All prices are subject to GST. **Wiring not included.**

We are pleased to advise that our Awnings are covered with a 5-year guarantee.

Thank you for your enquiry and we hope you will find this quotation acceptable. Should you require any further information, please contact us.

Yours sincerely

Leeana Taff
DIRECTOR

To accept the above quotation, please indicate which option is required, sign below and return this letter together with your deposit. Please note our terms and conditions below.

.....
Signature

.....
Date

Please note: This quotation is only valid for acceptance for 60 days. Our estimate does not include any electrical work or additional carpentry work to install the above unless otherwise specified. Due to high costs of labour, pre-arranged missed fitting appointments will be charged on a time-wasted basis. Settlement is due on completion of works and an administration charge of £25 will be added per month if unpaid within 30 days. Goods remain the property of C P Interiors until full settlement is received. Should payment not be received we reserve the right to attend premises during working hours to remove goods and not be required to make good.

- Call us and pay by Card, we accept card transactions over the telephone and we will not charge you a handling fee.
- **Bank details: Natwest, Sort Code 60-12-03, Account No 66577772**
If you pay your deposit by BACS payment, please confirm the details of your order by returning a signed copy of this letter

Tel: (01534) 768141 www.cpinteriors.je
Rue des Pres Trading Estate, St Saviour, Jersey, JE2 7QN



CP INTERIORS

25 February 2019

REF: LT/SO7004c

Turnkey Projects

Dear Georgie

*Frame: 7037
Fabric: 3-718*

RE: CARLYON HOUSE

As requested, we have pleasure in submitting our quotation for the following:

<input checked="" type="checkbox"/>	To supply and fit Weinoor Type I2000 full cassette electrically operated awning with LED design light bars and remote control, vibration sensor, powder coated frame in 56 standard colours, including 9 scratchproof, trend colours and fabric of your choice	Budget price
<i>Type N = No LED (1208)</i>	1 @ 9m wide x 3.5m projection	£9,447.00
	1 @ 8.5m wide x 3.5m projection	£8,304.00
	1 @ 4m wide x 2.5m projection	£3,960.00

- Optional extras:
- BiEasy set for operation with App £860.00
 - Tempura Quadra Heaters, dimmable and remote control operation £725.00 each

N.B. Dimensions are taken from plan a site visit will be needed to finalise sizes and quote.

As with all our custom orders, we will require a deposit of 50%. All prices are subject to GST. **Wiring not included.**

We are pleased to advise that our Awnings are covered with a 5-year guarantee.

Thank you for your enquiry and we hope you will find this quotation acceptable. Should you require any further information, please contact us.

Yours sincerely

Leeana Taft
DIRECTOR

To accept the above quotation, please indicate which option is required, sign below and return this letter together with your deposit. Please note our terms and conditions below.

.....
Signature

.....
Date

Please note: This quotation is only valid for acceptance for 60 days. Our estimate does not include any electrical work or additional carpentry work to install the above unless otherwise specified. Due to high costs of labour, pre-arranged missed fitting appointments will be charged on a time-wasted basis. Settlement is due on completion of works and an administration charge of £25 will be added per month if unpaid within 30 days. Goods remain the property of C P Interiors until full settlement is received. Should payment not be received we reserve the right to attend premises during working hours to remove goods and not be required to make good.

- Call us and pay by Card, we accept card transactions over the telephone and we will not charge you a handling fee.
- **Bank details: Natwest, Sort Code 60-12-03, Account No 66577772**
If you pay your deposit by BACS payment, please confirm the details of your order by returning a signed copy of this letter

Tel: (01534) 768141 www.cpinteriors.je
Rue des Pres Trading Estate, St Saviour, Jersey, JE2 7QN



11 April 2018

REF: LT/SO7004B

Osborne and Rose

Dear Heather

RE: CARLYON HOUSE

As requested, we have pleasure in submitting our quotation for the following:

- To supply and fit Weinor Type I2000 full cassette electrically operated awning with LED design light bars and remote control, vibration sensor, powder coated frame in 56 standard colours, including 9 scratchproof, trend colours and fabric of your choice

- 1 @ 9m wide x 3.7m projection (Maximum)
- 1 @ 8.5m wide x 3.5m projection (Maximum)
- 1 @ 4m wide x 3.4m projection (Maximum)

Budget price £20,800.00

Optional extras:

- BiEasy set for operation with App £829.00
- Tempura Heaters, dimmable and remote control operation £695.00 each

N.B. Dimensions are taken from plan a site visit will be needed to finalise sizes and quote.

As with all our custom orders, we will require a deposit of 50%. All prices are subject to GST. **Wiring not included.**

We are pleased to advise that our Awnings are covered with a 5-year guarantee.

Thank you for your enquiry and we hope you will find this quotation acceptable. Should you require any further information, please contact us.

Yours sincerely

Leeana Taft
DIRECTOR

To accept the above quotation, please indicate which option is required, sign below and return this letter together with your deposit. Please note our terms and conditions below.

.....
Signature

.....
Date

Please note: This quotation is only valid for acceptance for 60 days. Our estimate does not include any electrical work or additional carpentry work to install the above unless otherwise specified. Due to high costs of labour, pre-arranged missed fitting appointments will be charged on a time-wasted basis. Settlement is due on completion of works and an administration charge of £25 will be added per month if unpaid within 30 days. Goods remain the property of C P Interiors until full settlement is received. Should payment not be received we reserve the right to attend premises during working hours to remove goods and not be required to make good.

- Call us and pay by Card, we accept card transactions over the telephone and we will not charge you a handling fee.
- **Bank details: Natwest, Sort Code 60-12-03, Account No 66577772**
If you pay your deposit by BACS payment, please confirm the details of your order by returning a signed copy of this letter

Tel: (01534) 768141

www.cpinteriors.ie

Rue des Pres Trading Estate, St Saviour, Jersey, JE2 7QN



*Emailed with
Brochure
✓
10% Commission*

CP INTERIORS

10/4/18

~~March 1, 2016~~

REF: LT/SO7004

Osborne and Rose

Dear Heather

RE: CARLYON HOUSE

As requested, we have pleasure in submitting our quotation for the following:

- To supply and fit Weinoor Type I2000 full cassette electrically operated awning with remote control, vibration sensor, powder coated frame in 56 standard colours, including 9 scratchproof, trend colours and fabric of your choice
 - 1 @ 9m wide x 3.7m projection (Maximum)
 - 1 @ 8.5m wide x 3.5m projection (Maximum)
 - 1 @ 4m wide x 3.4m projection (Maximum)

Budget price £17,040.00

Optional extras:

- Tempura Heaters, dimmable and remote control operation
- LED design light bars
- BiEasy set for operation with App

N.B. Dimensions are taken from plan a site visit will be needed to finalise sizes and quote.

As with all our custom orders, we will require a deposit of 50%. All prices are subject to GST. **Wiring not included.**

We are pleased to advise that our Awnings are covered with a 5-year guarantee.

Thank you for your enquiry and we hope you will find this quotation acceptable. Should you require any further information, please contact us.

Yours sincerely

Leeana Taft
DIRECTOR

To accept the above quotation, please indicate which option is required, sign below and return this letter together with your deposit. Please note our terms and conditions below.

.....
Signature

.....
Date

Please note: This quotation is only valid for acceptance for 60 days. Our estimate does not include any electrical work or additional carpentry work to install the above unless otherwise specified. Due to high costs of labour, pre-arranged missed fitting appointments will be charged on a time-wasted basis. Settlement is due on completion of works and an administration charge of £25 will be added per month if unpaid within 30 days. Goods remain the property of C P Interiors until full settlement is received. Should payment not be received we reserve the right to attend premises during working hours to remove goods and not be required to make good.

- Call us and pay by Card, we accept card transactions over the telephone and we will not charge you a handling fee.
- **Bank details: Natwest, Sort Code 60-12-03, Account No 66577772**
If you pay your deposit by BACS payment, please confirm the details of your order by returning a signed copy of this letter

Tel: (01534) 768141 www.cpinteriors.ie
Rue des Pres Trading Estate, St Saviour, Jersey, JE2 7QN

So Good

Leeana Taft

From: Rebecca
Sent: 06 April 2018 17:25
To: Adrian Colston-Weeks; Leeana Taft
Subject: FW: Carlyon House - Quotes
Attachments: 1614T1.pdf; ATT00001.txt

Hi Adrian and Leeana

Please see email below and attachment, unfortunately I did not have enough time to look into this.

Thank you

Kind Regards

Rebecca Keen BA (Hons)
Interior Design Assistant

12 9x2m
12 8.5x2m
12 4x2m
1390

Tel: (01534) 768141

www.cpinteriors.je Rue des Pres Trading Estate, St Saviour, Jersey, JE2 7QN

Blinds | Curtains | Awnings | Shutters | Furnishings | Interior Design | Project Management

-----Original Message-----

From: Heather Jerrom-Smith [mailto:heather@osborneandrose.com]
Sent: 03 April 2018 13:24
To: Sales
Subject: Carlyon House - Quotes

Good morning

Further to my recent visit to the showroom I attach a copy of the external plan for Carlyon House.

At the moment i'm working on the outside of the property i'd like to get some things signed off before I start on the inside. We are looking for quotes for 3 Canopy's the main over the central seating area, one for over the sun loungers and the last a smaller one to the right covering external doors.

Please could you advise on what would be a best fitting, Ideally fitted into the wall but as long as it is secured to the wall with no gaps that would be fine to. The size would be the maximum 4 metres coverage and based on this plan the largest would be about 9metres wide, we have chosen a fabric from the momentum grey range. Please could you also include, fitting, lighting and controls (mains & remote).

At the moment we are unable to do a site visit as the old structures are about to come down but if you can give me an idea of cost and timelines to start the process I'd be grateful. Please could you also confirm what commissions you offer the designer.

10%

Many thanks
Heather

>

Type 1

9 x ~~1~~ KM.
3.5.

$$\begin{aligned} & \text{LEA.} \\ 5009 + 180 + 95 + 126 + 1203 &= \times 20\% = 7986 \\ \text{Remote 1.} + 103 & \qquad \qquad \qquad 28060 \end{aligned}$$

weinor GmbH & Co. KG PO box 301473 D-50784 Köln

C P Interiors

Rue Des Pres Trading Estate
GB-JE2 7QN St Saviour Jersey

delivery address

Ferryspeed
FAO CP Sunblinds
Venture Park/ Ackworth Road
Portsmouth/ Hampshire

offer (release 1)

sale offer 151147218
customer: 165708
offer date 16.10.2019
reference: Carlyon House
contact person: Jürgen Büchel
E-Mail jbuechel@weinor.de
phone number: +49(0)221-59709401
representat. 654 Chris Spickett
tel (representat.): 0044 (0) 7894443907

quantity	article code
----------	--------------

Dear sir or madam,

we are pleased to send you this offer.

Thank you for your query. We would like to offer following items, according to our general conditions of delivery and payment and subject to a concrete assessment of the technical feasibility.

Please be advised that this quote is based on a rough planning.

For the final order an exact site measuring with a detailed planning will be necessary. Therefore dimensions and prices may vary slightly.

We hope we have been of help with this offer and are pleased to issue the order.

Please feel free to contact us at the telephone number below if you have any question.

Kind regards
i.A. Jürgen Büchel

1	1,00	1575	N 2000
---	------	------	--------

Product use	:	private house	
width (cm)	:	900	cm
Length of drop profile, panel 1 [mm]	:	4484	mm
Length of drop profile, panel 2 [mm]	:	4484	mm
Number of panels	:	two parts	
type of division	:	1	symmetrical division
Width of section 1 [cm]	:	450	cm
Width of section 2 [cm]	:	450	cm
Projection [cm]	:	350	cm
Basic colour	:	WT029/80081 Iron Glimmer Effect P 7	5.009,00

weinor GmbH & Co. KG
Mathias-Brüggen-Strasse 110
D-50829 Köln
weinor.com

Managing Director:
Thilo Weiermann
General partner:
Weinor Beteiligungs-GmbH
Köln

VAT no.: DE 122814372
Tax ID no.: 217/5866/0097
Place of registration: Cologne
Company reg. no.: HRA 5676
Place of registration: Cologne
Company reg. no.: HRB 4661

Commerzbank London
Sort Code 40-62-01
Swift BIC Code COBAGB2X
Account no: 30266480
IBAN: GB24 COBA 4062 0130 2664 80

customer: 165708

sale offer 151147218

Page 2 of 3

pos	quantity	article code		
		no. of arms	: 4	Piece
		bracket type 1	: bracket niche	
		number of brackets 1	: 10	Piece
		type of joining	: roller tube support	
		cloth type	: 2	one-piece cover
		Bracket position KS 1 left	: 120	mm
		bracket position KS 1 right	: 120	mm
		bracket position KS 2 left	: 330	mm
		bracket position KS 2 right	: 330	mm
		bracket position KS 3 left	: 2105	mm
		bracket position KS 3 right	: 2105	mm
		bracket position KS 4 left	: 345	mm
		bracket position KS 4 right	: 345	mm
		bracket position KS 5 left	: 130	mm
		bracket position KS 5 right	: 130	mm
		arm position A1 left	: 227	mm
		arm position A1 right	: 227	mm
		arm position A3 left	: 235	mm
		arm position A3 right	: 235	mm
		type of control	: engine	
		Side of control (seen from the front)	: left	
		electrical engine connection	: Kabel 4G0.75 L3000 OE/C-Plug	
		Type of engine	: Motor L80-11-E12-V1+ ohne Zubehör	
		real-design	: WE3-501	my collections
		colour of thread Saba	: light beige	
		Cardboard container	: edges reinforcement	
		weight	: 138	kg

value of goods	discount amount / %	net		
5.189,00	2.075,60 / 40,00	3.113,40		
value of goods	discount amount	net	VAT (0 %)	Total GBP
5.189,00	2.075,60	3.113,40	0,00	3.113,40

weinor GmbH & Co. KG PO box 301473 D-50784 Köln

customer: 165708

sale offer 151147218

Page 3 of 3

pos	quantity	article code
-----	----------	--------------

This offer is valid until 31.12.2019

delivery exw Cologne

payment: Direct debit / 10 days -3% cash discount

mode of dispatch UK export

weinor GmbH & Co. KG
Mathias-Brüggen-Strasse 110
D-50829 Köln
weinor.com

Managing Director:
Thilo Weiermann
General partner:
Weinor Beteiligungs-GmbH
Köln

VAT no.: DE 122814372
Tax ID no.: 217/5866/0097
Place of registration: Cologne
Company reg. no.: HRA 5676
Place of registration: Cologne
Company reg. no.: HRB 4661

Commerzbank London
Sort Code 40-62-01
Swift BIC Code COBAGB2X
Account no: 30266480
IBAN: GB24 COBA 4062 0130 2664 80

measured from the r/h side

bracket KS3	bracket KS2	r/h arm	bracket KS1
2105 mm	330 mm	227 mm	120 mm

Configuration details

weinor GmbH & Co. KG PO box 301473 D-50784 Köln

C P Interiors

**Rue Des Pres Trading Estate
GB-JE2 7QN St Saviour Jersey**

reference: Carlyon House
Your order no.:
weinor customernumber: 165708
creation Date: 27.09.2019
weinor pers. in charge: Jürgen Büchel
phone / fax number: +49(0)221-59709401
representat.: Chris Spickett
tel (representat.): 0044 (0) 7894443907

pos	quantity	article
-----	----------	---------

Dear Weinor Partner,

Please note:

In case of a „no deal“ hard brexit potential tolls and import taxes become due.
This fees and tariff rates will be invoiced to you direct by our certificated toll executing partner.
Once this bill is settled you will receive your goods.

In any other case you will receive your goods as you are used to.

weinor GmbH & Co. KG

1	1	weinor I 2000
---	---	---------------

Product use	: private house
width (cm)	: 900 cm
type of division	: 1 symmetrical division
width of array 1	: 450 cm
width of array 2	: 450 cm
Projection [cm]	: 350 cm
Basic colour	: WT029/90147 Approx. RAL 9007 Metallic
no. of arms	: 4 Piece
bracket type 1	: wall bracket 85 mm compl.
number of brackets 1	: 10 Piece
type of joining	: roller tube support
cloth type	: 2 one-piece cover
Bracket position KS 1 left	: 120 mm
bracket position KS 1 right	: 120 mm
bracket position KS 2 left	: 330 mm
bracket position KS 2 right	: 330 mm
bracket position KS 3 left	: 2105 mm
bracket position KS 3 right	: 2105 mm
bracket position KS 4 left	: 345 mm

weinor GmbH & Co. KG
Mathias-Brüggen-Strasse 110
D-50829 Köln
weinor.com

Managing Director:
Thilo Weiermann
General partner:
Weinor Beteiligungs-GmbH
Köln

VAT no.: DE122814372
Tax ID no.: 217/5866/0097
Place of registration: Cologne
Company reg. no.: HRA 5676
Place of registration: Cologne
Company reg. no.: HRB 4661

Commerzbank London
Sort Code 40-62-01
Swift BIC Code COBAGB2X
Account no: 30266480
IBAN: GB24 COBA 4062 0130 2664 80

Configuration details

weinor GmbH & Co. KG PO box 301473 D-50784 Köln

customer: 165708 reference: Carlyon House

Page 2 of 2

pos	quantity	article
-----	----------	---------


bracket position KS 4 right	:	345 mm
bracket position KS 5 left	:	130 mm
bracket position KS 5 right	:	130 mm
arm position A1 left	:	227 mm
arm position A1 right	:	227 mm
arm position A3 left	:	235 mm
arm position A3 right	:	235 mm
type of control	:	engine
Side of control (seen from the front)	:	left
with remote control BiConnect	:	Yes! Please remind the separate order!
Information on BiConnect	:	The BiConnect has been done in 502411991 position 2!
electrical engine connection	:	106033-0000 Kabel 4G0.75 L1000 STAS3/Hipro
Hirschmann plug?	:	without Hirschmann plug
Type of engine	:	Motor Sfy Orea WT 60 70/17 78We -
real-design	:	WE3-501
Glue fabric?	:	no, sewn fabric
colour of thread Saba	:	light beige
Cardboard container	:	edges reinforcement
weight	:	138 kg

2	1	weinor BiConnect
----------	----------	-------------------------

deliver BiConnect separate?	:	No; supply receiver and handheld remote control with awning
shipment info	:	The pre set receivers (except LED) and the handset will be packed with contract number 502411991 pos 1!
receiver for motor	:	1 BiRec MA, basic
control	:	weinor BiConnect BiEasy 1M black
learned on channel 1	:	weinor BiConnect BiRec MA with black cable for order 502411991/1: 1 2000 engine left
No. of BiSens Agido-3V	:	1 Piece

All frames viewed from outside unless otherwise stated. Do not scale from this drawing. If in doubt - ASK.



Door Elevation 1:40

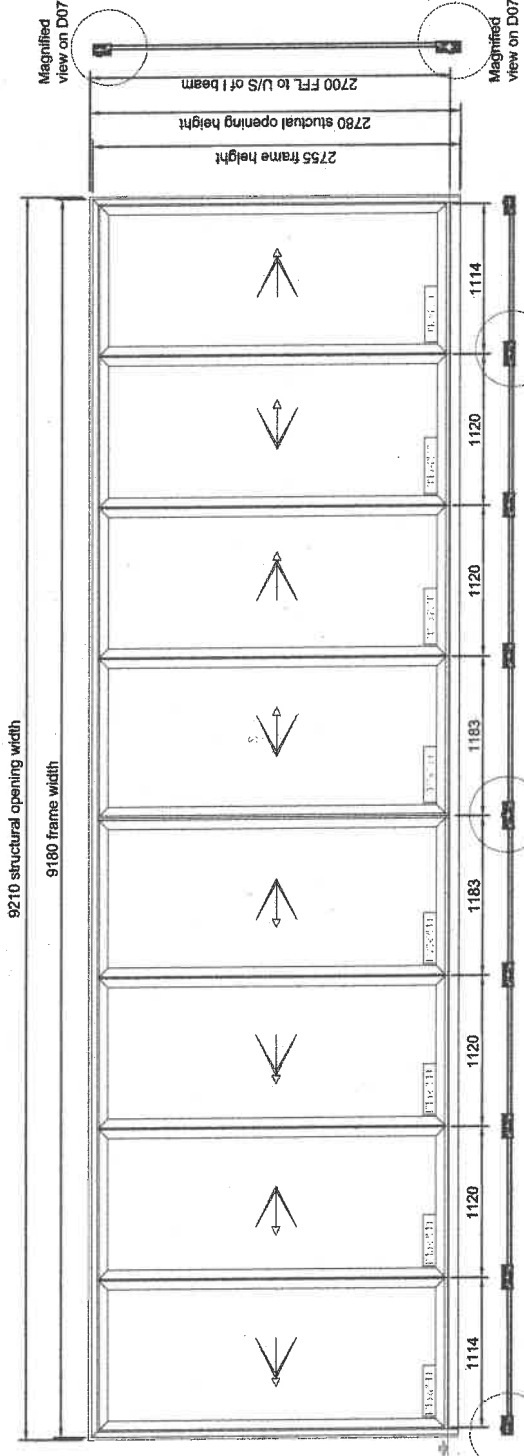

Central opening, scale 1:4

Scale 1:4

Scale 1:4

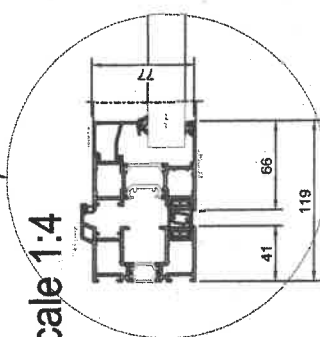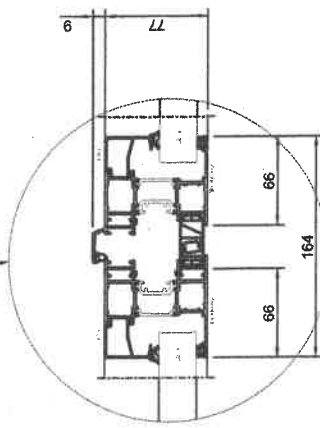

NOTES
 1. ALL GLASS, SCREENS ARE TO BE USED EVERY 400MM
 AT THE JAMB, SCREENS ARE TO BE USED EVERY 400MM (6 IN TOTAL)
 AT THE BASE, LUGS ARE TO BE USED EVERY 400MM
 SEE DRAWING D13 FOR HEAD AND BASE INTERFACE DETAILING
 SEE DRAWING D16 FOR JAMB DETAILING

Systems: Raynaife
 CF 77 Folding Door System

Finish: PPC RAL 7037 gray matt marine grade finish

Glass:
 4mm clear outer, toughened solar control argunged SN 7037
 20mm argon filled gap, dark warm edge
 4mm clear toughened inner, Low E

General Information:
 Internally beaded
 Outward opening door

Hardware:
 Open out hinges
 Concealed multipoint locking
 Handles - Brushed Steel Finish

ALL GLASS / PANELS / AND GLAZING ANCILLARIES (BEADS / Gaskets / etc) TO BE SPECIFIED AND NOTED FOR CORRECT GLASS SPECIFICATIONS AND THICKNESSES

FRAME SIZE/DIMS EXCLUDE HEAD AND CILL EXTENTIONS

PRINT IN COLOUR

Rev	Description	Date
P1	APPROVAL	05/06/19
P2	APPROVAL	05/07/19
P3	APPROVAL, jamb interface chnged	22/07/19
P4	APPROVAL, datum added	09/08/19
C1	Construction Issue	19/08/19



Style House, La Grande Route de St Pierre, St. Peter, Jersey JE3 7AY
 t: 01534 744281 f: 01534 746227
 www.stylewindows.je

Scale	Drawn By	M Layer
Client	Turnkey	
Contract Number	3929	
Drawing Title	D-08 Elevation drawing	
Drawing No.	Level	Type
Revision	00 - DR -	DR - D08
Revision	C1	Status

status: APPROVAL

This drawing is the property of STYLE WINDOWS. It is a confidential document & must not be copied, used or its contents divulged without the prior written consent.

System:

C - Revise & resubmit

B - Approved with comments

A - Approved

Architect please tick one box

Drawing status - Architect please tick one box

weinor GmbH & Co. KG PO box 301473 D-50784 Köln

C P Interiors

**Rue Des Pres Trading Estate
GB-JE2 7QN St Saviour Jersey**

delivery address


Ferryspeed
FAO CP Sunblinds
Venture Park/ Ackworth Road
Portsmouth/ Hampshire

offer (release 2)

sale offer 151146773
customer: 165708
offer date 30.09.2019
reference: Carlyon House
contact person: Jürgen Büchel
E-Mail jbuechel@weinor.de
phone number: +49(0)221-59709401
representat. 654 Chris Spickett
tel (representat.): 0044 (0) 7894443907

quantity	article code
Dear sir or madam,	
we are pleased to send you this offer. Thank you for your query. We would like to offer following items, according to our general conditions of delivery and payment and subject to a concrete assessment of the technical feasibility.	
Please be advised that this quote is based on a rough planning. For the final order an exact site measuring with a detailed planning will be necessary. Therefore dimensions and prices may vary slightly.	
We hope we have been of help with this offer and are pleased to issue the order. Please feel free to contact us at the telephone number below if you have any question.	
Kind regards i.A. Jürgen Büchel	

1 1,00 1540 1 2000

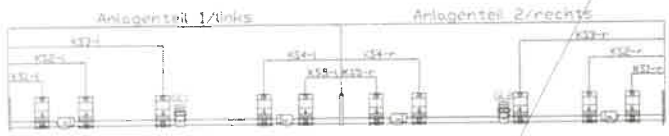

Product use : private house
width (cm) : 900 cm
Number of panels : two parts
type of division : 1 symmetrical division
width of array 1 : 450 cm
width of array 2 : 450 cm

weinor GmbH & Co. KG
Mathias-Brüggen-Strasse 110
D-50829 Köln
weinor.com

Managing Director:
Thilo Weiermann
General partner:
Weinor Beteiligungs-GmbH
Köln

VAT no.: DE 122814372
Tax ID no.: 217/5866/0097
Place of registration: Cologne
Company reg. no.: HRA 5676
Place of registration: Cologne
Company reg. no.: HRB 4661

Commerzbank London
Sort Code 40-62-01
Swift BIC Code COBAGB2X
Account no: 30266480
IBAN: GB24 COBA 4062 0130 2664 80

pos	quantity	article code		
		Projection [cm]	: 350	cm 5.009,00
		Basic colour	: WT029/90147 Approx. RAL 9007 Metallic	
		no. of arms	: 4	Piece
		bracket type 1	: wall bracket 85 mm compl.	
		number of brackets 1	: 10	Piece 180,00
		type of joining	: roller tube support	
		cloth type	: 2	one-piece cover
		Bracket position KS 1 left	: 120	mm
		bracket position KS 1 right	: 120	mm
		bracket position KS 2 left	: 330	mm
		bracket position KS 2 right	: 330	mm
		bracket position KS 3 left	: 2105	mm
		bracket position KS 3 right	: 2105	mm
		bracket position KS 4 left	: 345	mm
		bracket position KS 4 right	: 345	mm
		bracket position KS 5 left	: 130	mm
		bracket position KS 5 right	: 130	mm
		arm position A1 left	: 227	mm
		arm position A1 right	: 227	mm
		arm position A3 left	: 235	mm
		arm position A3 right	: 235	mm
		type of control	: engine	
		Side of control (seen from the front)	: left	
		with remote control BiConnect	: Yes! Please remind the separate order!	
		electrical engine connection	: 106033-0000 Kabel 4G0.75 L1000 STAS3/Hipro	
		Hirschmann plug?	: Hirschmann plug not assembled	12,00
		Type of engine	: Motor Sfy Orea WT 60 70/17 78We -	
		real-design	: WE3-501	my collections
		colour of thread Saba	: light beige	
		Cardboard container	: edges reinforcement	
		weight	: 138	kg

value of goods	discount amount / %	net
5.201,00	2.080,40 / 40,00	3.120,60

weinor GmbH & Co. KG PO box 301473 D-50784 Köln

customer: 165708

sale offer 151146773

Page 3 of 3

pos	quantity	article code			
2	1,00	2557	BiConnect		
		receiver for motor	: 1	BiRec MA, basic	88,00
		control	: weinor BiConnect BiEasy 1M black		85,00
		learned on channel 1	: weinor BiConnect BiRec MA for order 151146773/1: I		
			with black cable	2000 engine left	
		No. of BiSens Agido-3V	: 1	Piece	129,00
		value of goods		discount amount / %	net
		302,00		120,80 / 40,00	181,20
		value of goods		discount amount	net
		5.503,00		2.201,20	3.301,80
				VAT (0 %)	0,00
					Total GBP
					3.301,80

This offer is valid until 31.12.2019

delivery exw Cologne
 payment: Direct debit / 10 days -3% cash discount
 mode of dispatch UK export

weinor GmbH & Co. KG
 Mathias-Brüggen-Strasse 110
 D-50829 Köln
 weinor.com

Managing Director:
 Thilo Weiermann
 General partner:
 Weinor Beteiligungs-GmbH
 Köln

VAT no.: DE 122814372
 Tax ID no.: 217/5866/0097
 Place of registration: Cologne
 Company reg. no.: HRA 5676
 Place of registration: Cologne
 Company reg. no.: HRB 4661

Commerzbank London
 Sort Code 40-62-01
 Swift BIC Code COBAGB2X
 Account no: 30266480
 IBAN: GB24 COBA 4062 0130 2664 80

Camogie 5.5 Pivots x 4.5 Span
(790 columns) £14,243 -
+30% = £18,516 =

Fix Screens 205.5m x 2.4m 2478 e.
100 4.6 x 2.4m 1972 -
+30% = 9006 -
= 27,522 -

UP-white updown (5.0m) 1995
= 100 ~~14.6~~ x 2.4 ~~2476~~ - 2593 -
= Ring Beam
= Weather - Beam £ 1415 1839 -



March 1, 2016

REF: LT/SO7004B

Turnkey Project Management Ltd.
Burrard House
18-22 Burrard Street
St. Helier
Jersey
JE2 4WS

Dear Georgie,

RE: CARLYON HOUSE

As requested, we have pleasure in submitting our quotation for the following:

- To supply and fit **Renson Camargue** bladed roof system with integrated water drainage, powder coated in colour of your choice
Size: 4.5m width/span x 5.5m projection/pivot
- 3 x Renson integrated Fixscreen side blinds in Serge screen Natte in colour of your choice

The above to be operated electrically by remote control

Budget price £27,500.00

- | | |
|--|----------------|
| Example of optional extras | |
| <input type="checkbox"/> UP LED in white to 2 x span | £2,590.00 |
| <input type="checkbox"/> Beam with heater | £1,840.00 each |

N.B. Dimensions are taken from plan; a site visit will be needed to finalise sizes and quote.

As with all our custom orders, we will require a deposit of 50%. All prices are subject to GST. **Wiring not included.**

We are pleased to advise that our Awnings are covered with a 5-year guarantee.

Thank you for your enquiry and we hope you will find this quotation acceptable. Should you require any further information, please contact us.

Yours sincerely

Leeana Taft
DIRECTOR

To accept the above quotation, please indicate which option is required, sign below and return this letter together with your deposit. Please note our terms and conditions below.

.....
Signature

.....
Date

Please note: This quotation is only valid for acceptance for 60 days. Our estimate does not include any electrical work or additional carpentry work to install the above unless otherwise specified. Due to high costs of labour, pre-arranged missed fitting appointments will be charged on a time-wasted basis. Settlement is due on completion of works and an administration charge of £25 will be added per month if unpaid within 30 days. Goods remain the property of C P Interiors until full settlement is received. Should payment not be received we reserve the right to attend premises during working hours to remove goods and not be required to make good.

- Call us and pay by Card, we accept card transactions over the telephone and we will not charge you a handling fee.

Tel: (01534) 768141 www.cpinteriors.je
Rue des Pres Trading Estate, St Saviour, Jersey, JE2 7QN