
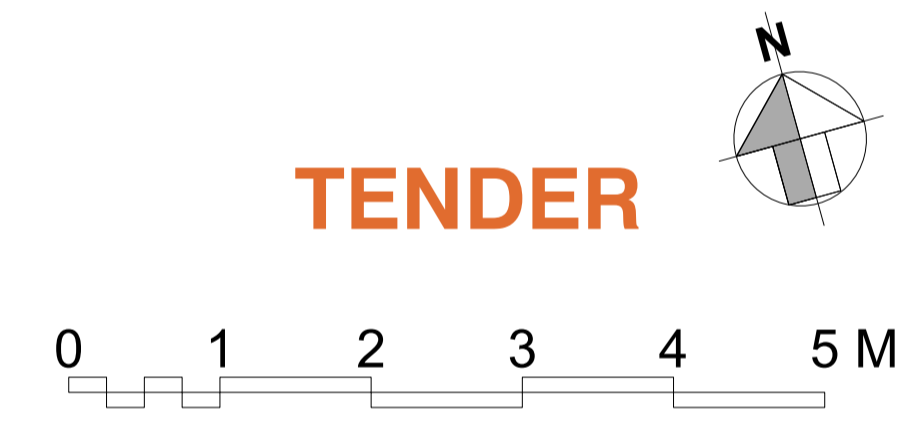


- DEMOLISHED WALLS
- ENTRANCE CANOPY FEATURE
- ACOUSTIC MEMBRANE
- ACOUSTIC BAFFLES
- TIMBER SCREENS
- ARTWORK - FRAMED MOSS WALL
- GREEN WALL
- SUSPENDED ACOUSTIC PANELS
- SIGNAGE

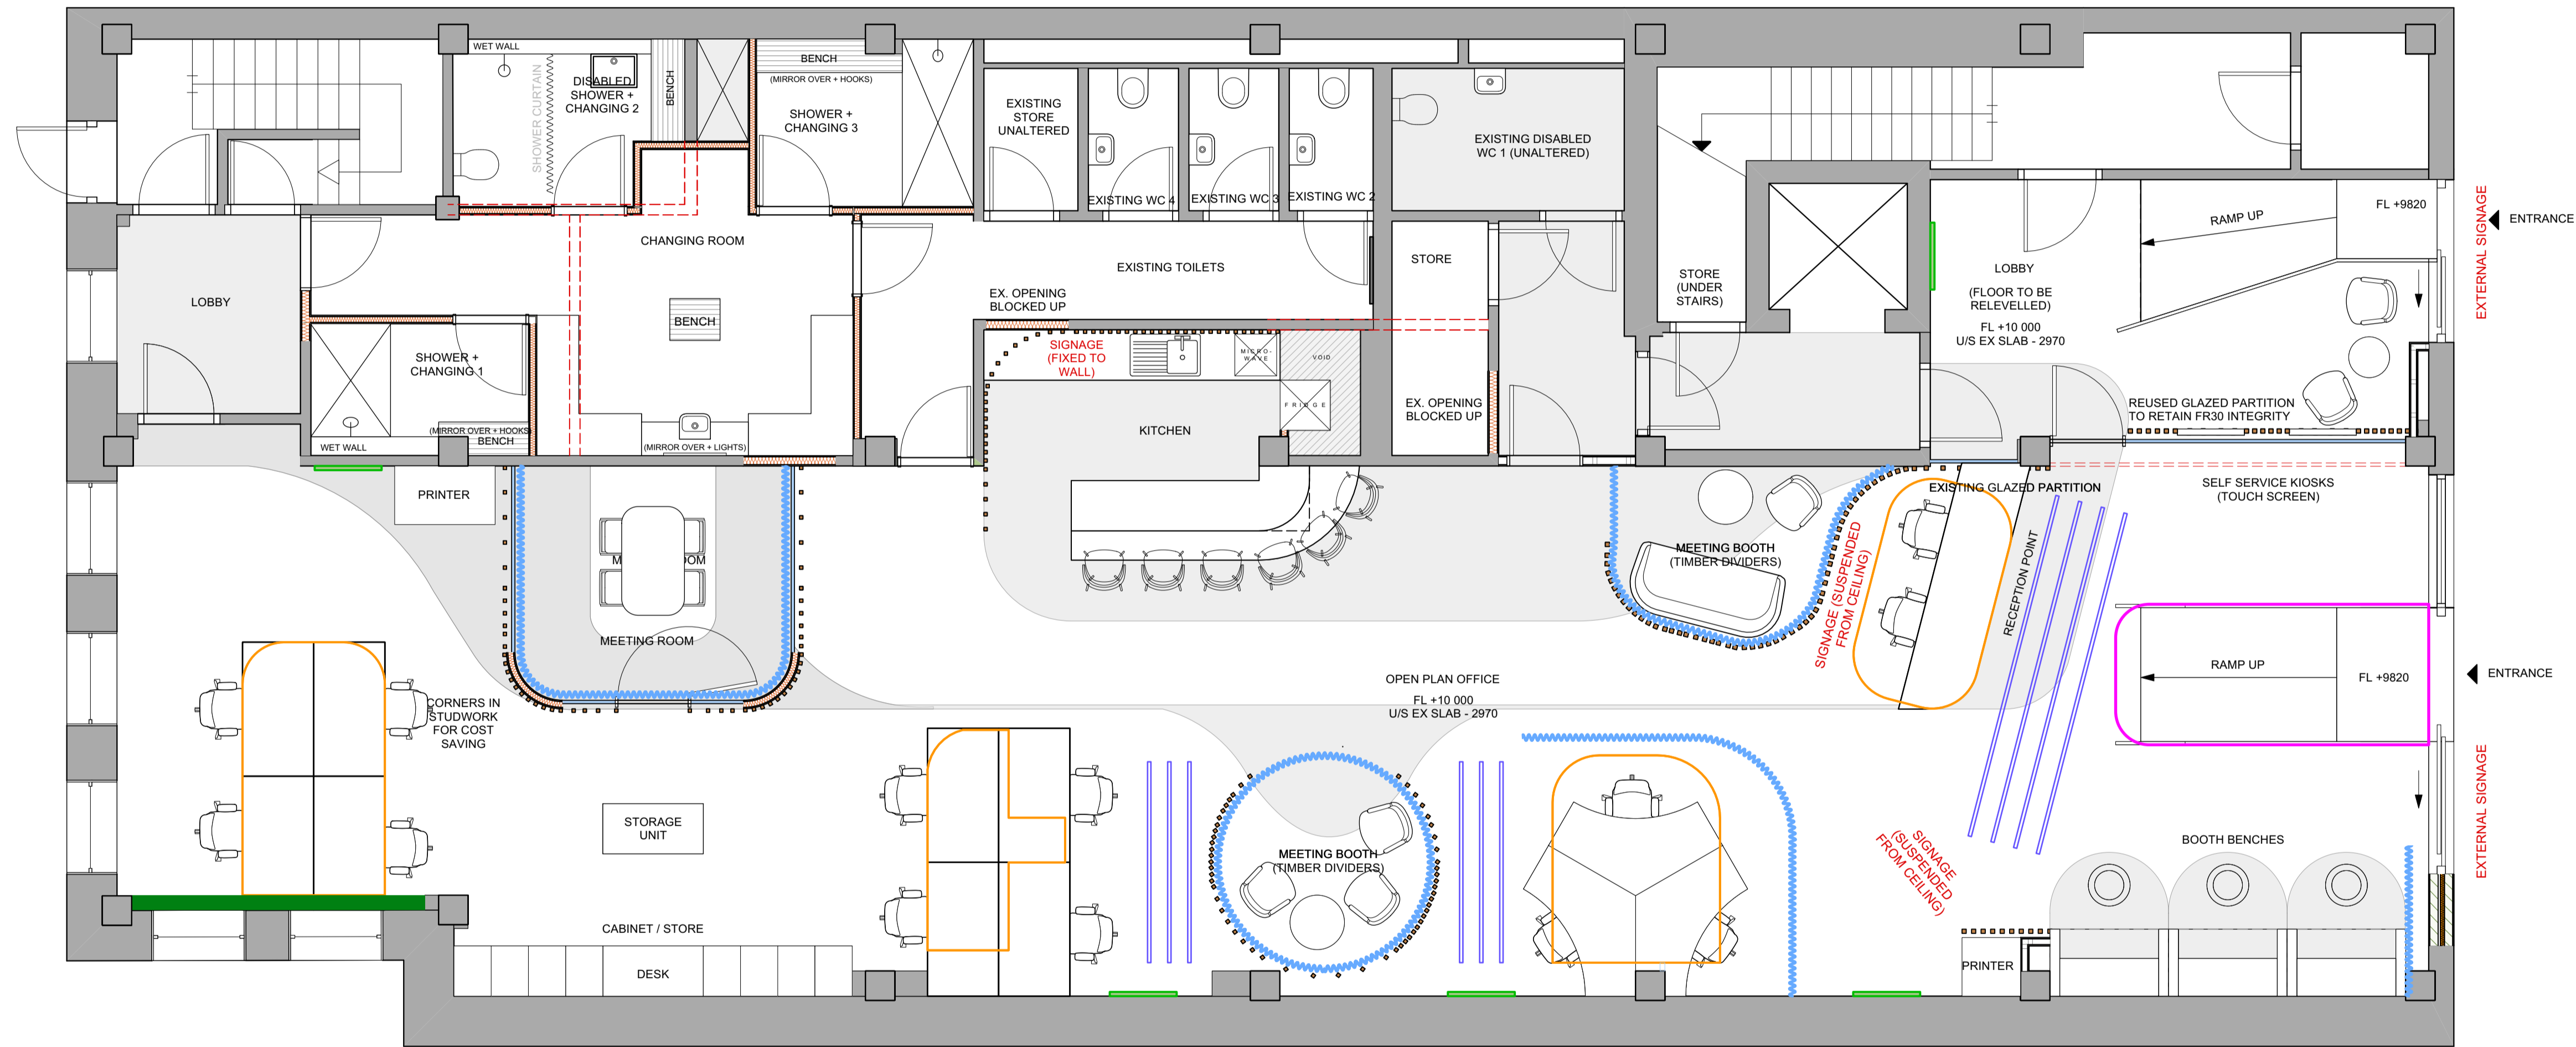

REVISION: DATE: DESCRIPTION: BY:

CLIENT:
ANDIUM HOMES

PROJECT:
PROPOSED OFFICE FITOUT
33-35 DON STREET
ST HELIER
JERSEY
JE2 4TQ

PROJECT NO: DRAWING NO: REVISION:

7413-01 C5

DRAWING TITLE:
PROPOSED DRAWINGS
FURNITURE LAYOUTS

SCALE @ A1: 1:50 DATE: **SEPTEMBER 2021**
PROJECT LEADER: **HH** DRAWN: **AG**
STATUS: **FOR INFO/APPROVAL:** **FOR CONSTRUCTION:**

PF+A www.pfaarchitecture.com
J: 01534 767950 O: 01481 712633
contact@pfaarchitecture.com

FURNITURE LAYOUTS

© The copyright of this drawing is the property of PF+A Ltd and issued on the condition that it is not reproduced, disclosed or copied to any unauthorised person in whole or in part (either printed or digital), without prior written consent from PF+A Ltd. It may not be used for any purpose other than that listed on the issue status identified on the drawing. Note - All dimensions are to be checked on site and any discrepancies reported to PF+A Ltd. No dimensions are to be scaled from this drawing. Details and larger scale drawings take precedence over smaller scale drawings. This drawing must be read together with other related drawings and specifications. Further information & detailing may be required for construction. Property boundary lines are inclusive only and have no legal validity.