


Fairfield Completion programme Rev C

Larsen

Building Contractors

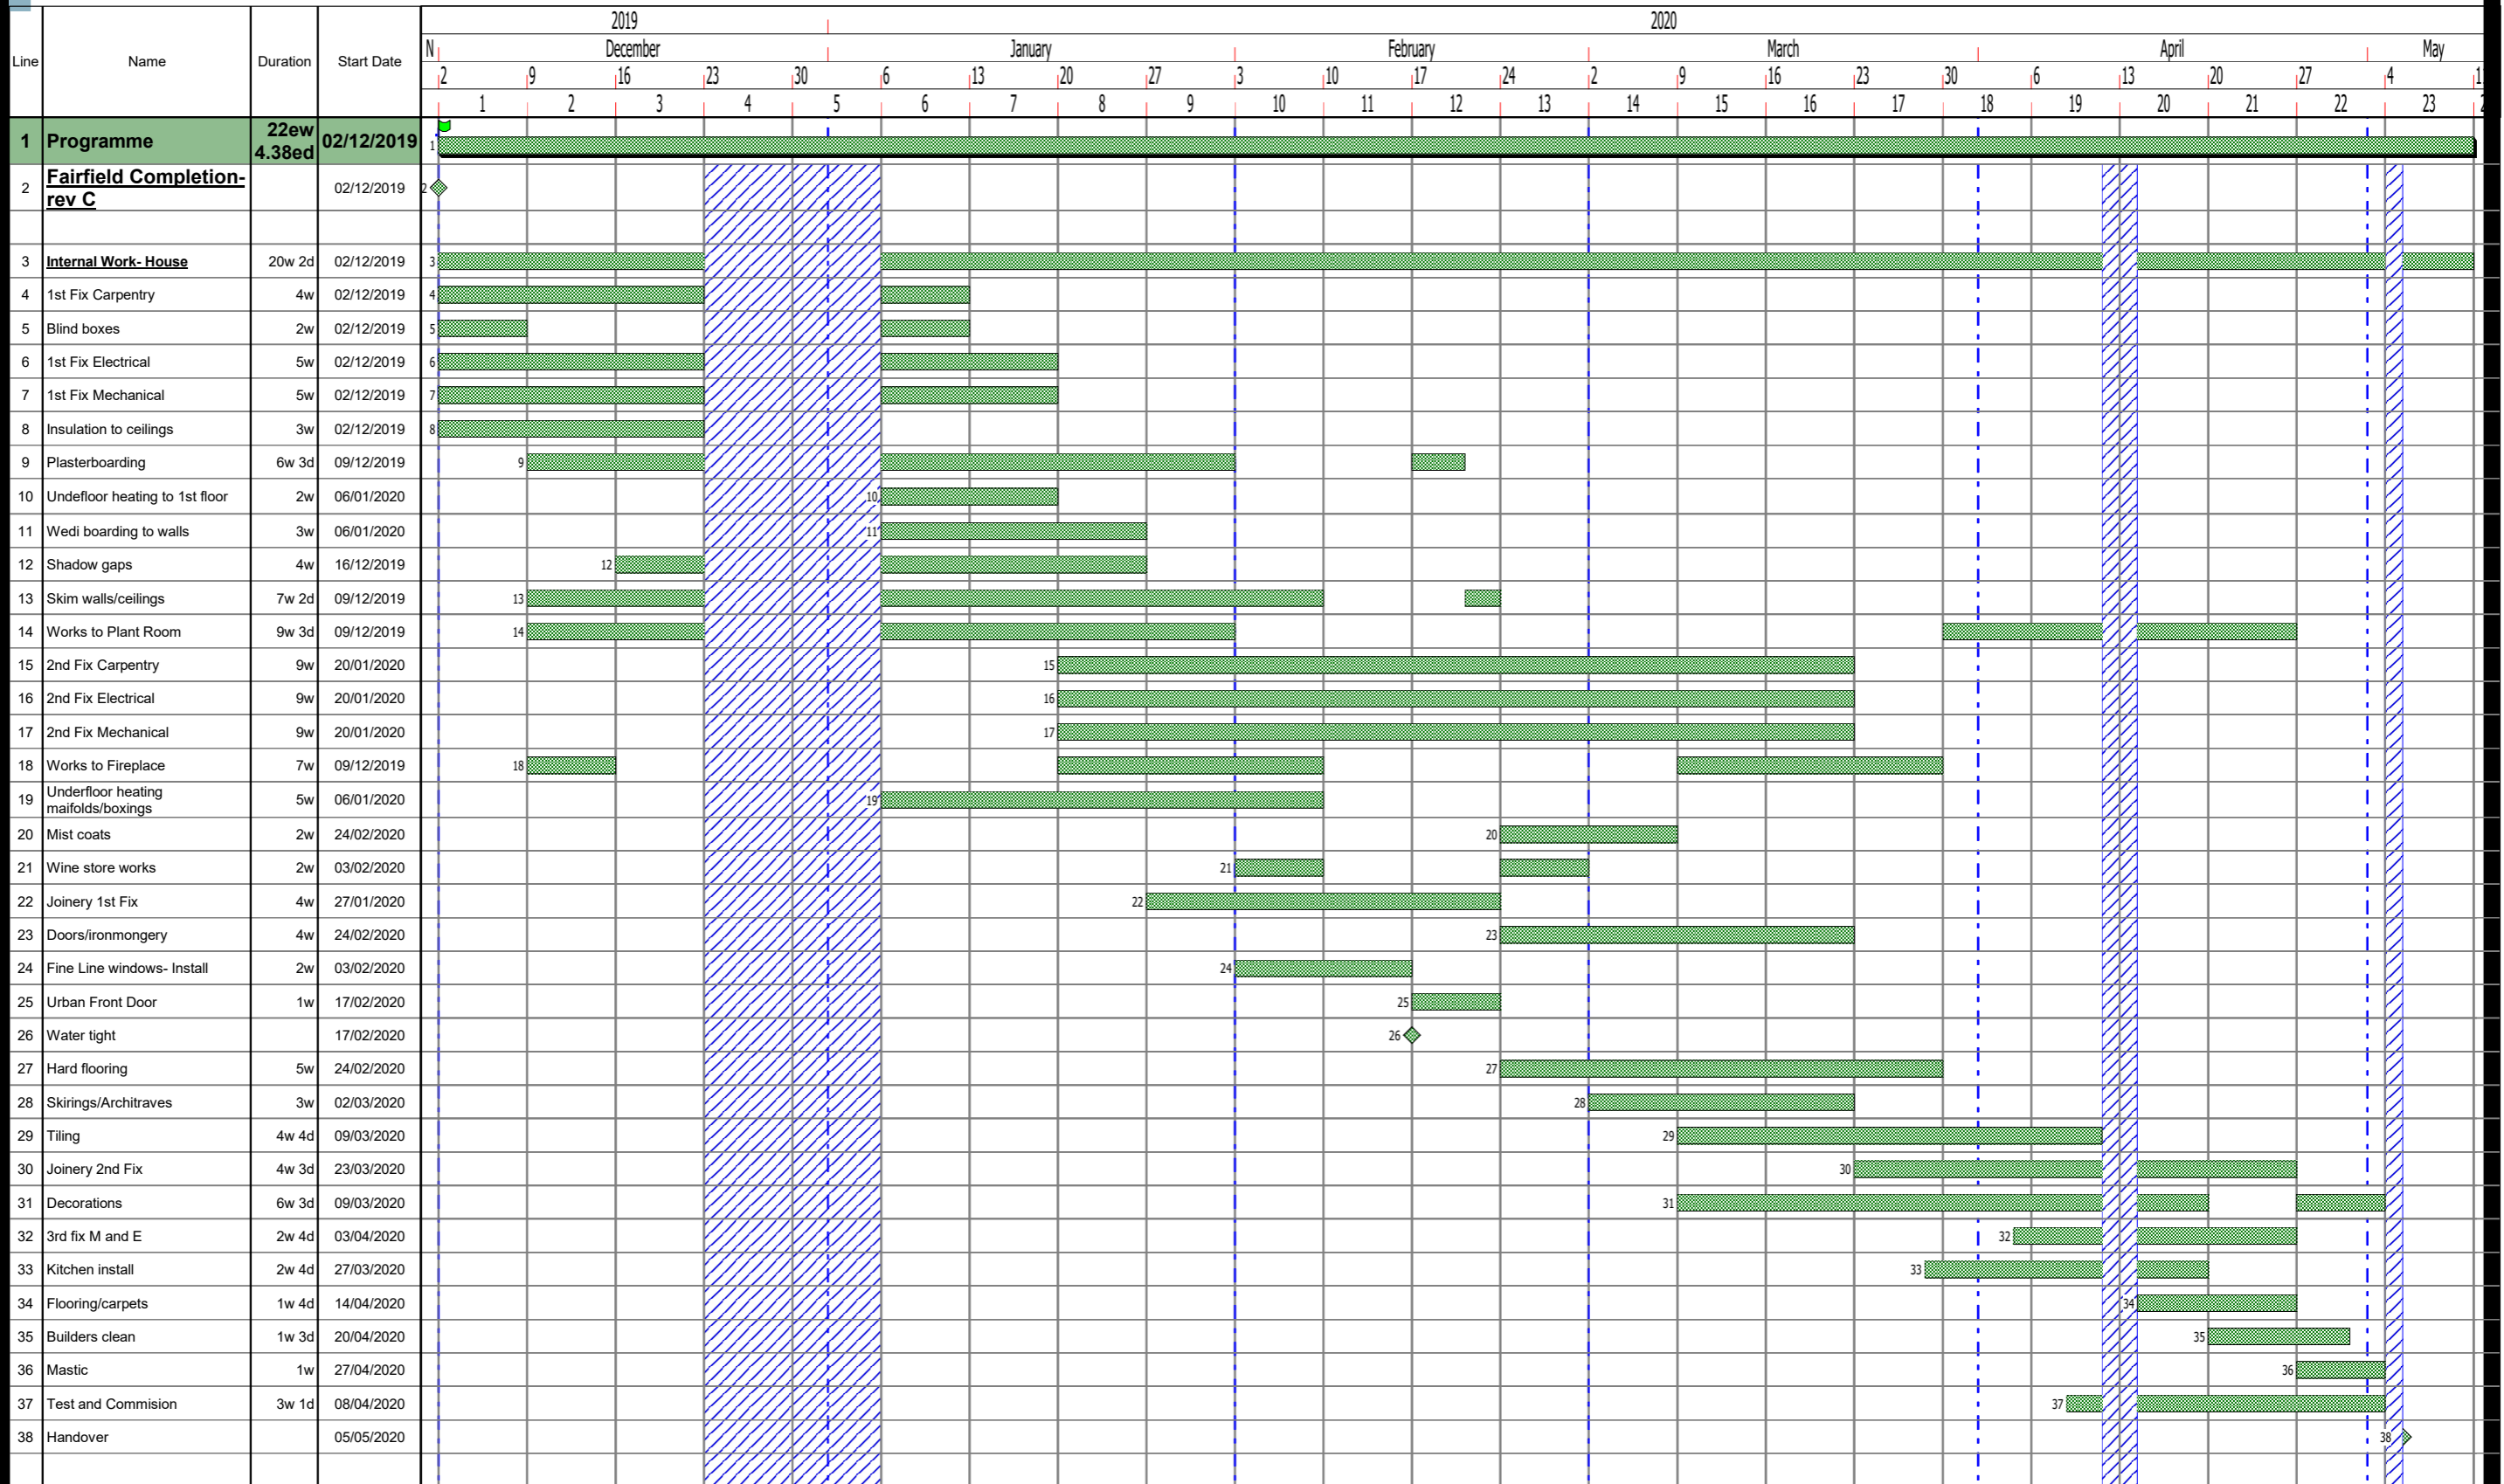

Drawn by: BRR

Revision No. C

Notes: FOR INFORMATION

Fairfield Completion programme Rev C

