

**SURVEY CHECKLIST: \*\*\*to be completed on site\*\*\***

- Points A/K/W/F1 to be on the West/East facing sides of the vertical faces of the timber bosses. Points F/J/X/A1 to be on the North/South facing sides of the vertical faces of the timber bosses  
Confirm if there is enough space for a standard eye-plate (60mm) or if you need a small round eye-plate (33mm).  
Space ..... mm
- Points Q/P/T/S/G1/E1/B/H1 to be on the underside of the ridge if its wide enough for an eye-plate (20mm). If not, then on the side face of the ridge. All points to be 250mm away from glazing bars.
- All lower fitting points should be fixed to the top flat section of the fascia.
- Points G/E/L/H/Y/V/B1/Z to be set at 275mm away from the glazing bars.



**Required Dims :**

Sail 01	Sail 02	Sail 03	Sail 04	Sail 05	Sail 06
AB .....	FG .....	KL .....	QN .....	TR .....	A1-X .....
BC .....	GH .....	LM .....	NR .....	RU .....	XY .....
CD .....	HJ .....	MN .....	RS .....	UV .....	YZ .....
DE .....	JF .....	NP .....	SQ .....	VW .....	Z-A1 .....
EA .....		PK .....		WT .....	
	FH .....		QR .....		XZ .....
DA .....	GJ .....	MK .....	NS .....	RW .....	Y-A1 .....
DB .....		MP .....		RV .....	
CE .....		NK .....		UW .....	Sail 08
CA .....		NL .....		UT .....	G1-D1 .....

Sail 07	C-H1 .....
F1-B1 .....	H1-G1 .....
B1-C1 .....	
C1-D1 .....	C-G1 .....
D1-E1 .....	H1-D1 .....
E1-F1 .....	
C1-F1 .....	
C1-E1 .....	
D1-F1 .....	
D1-B1 .....	

**Confirmation required for the following:**

- Colour of Fabric .....
- Colour of Fittings .....

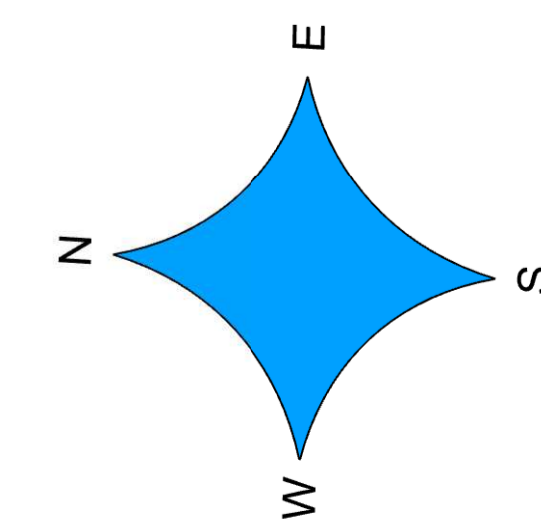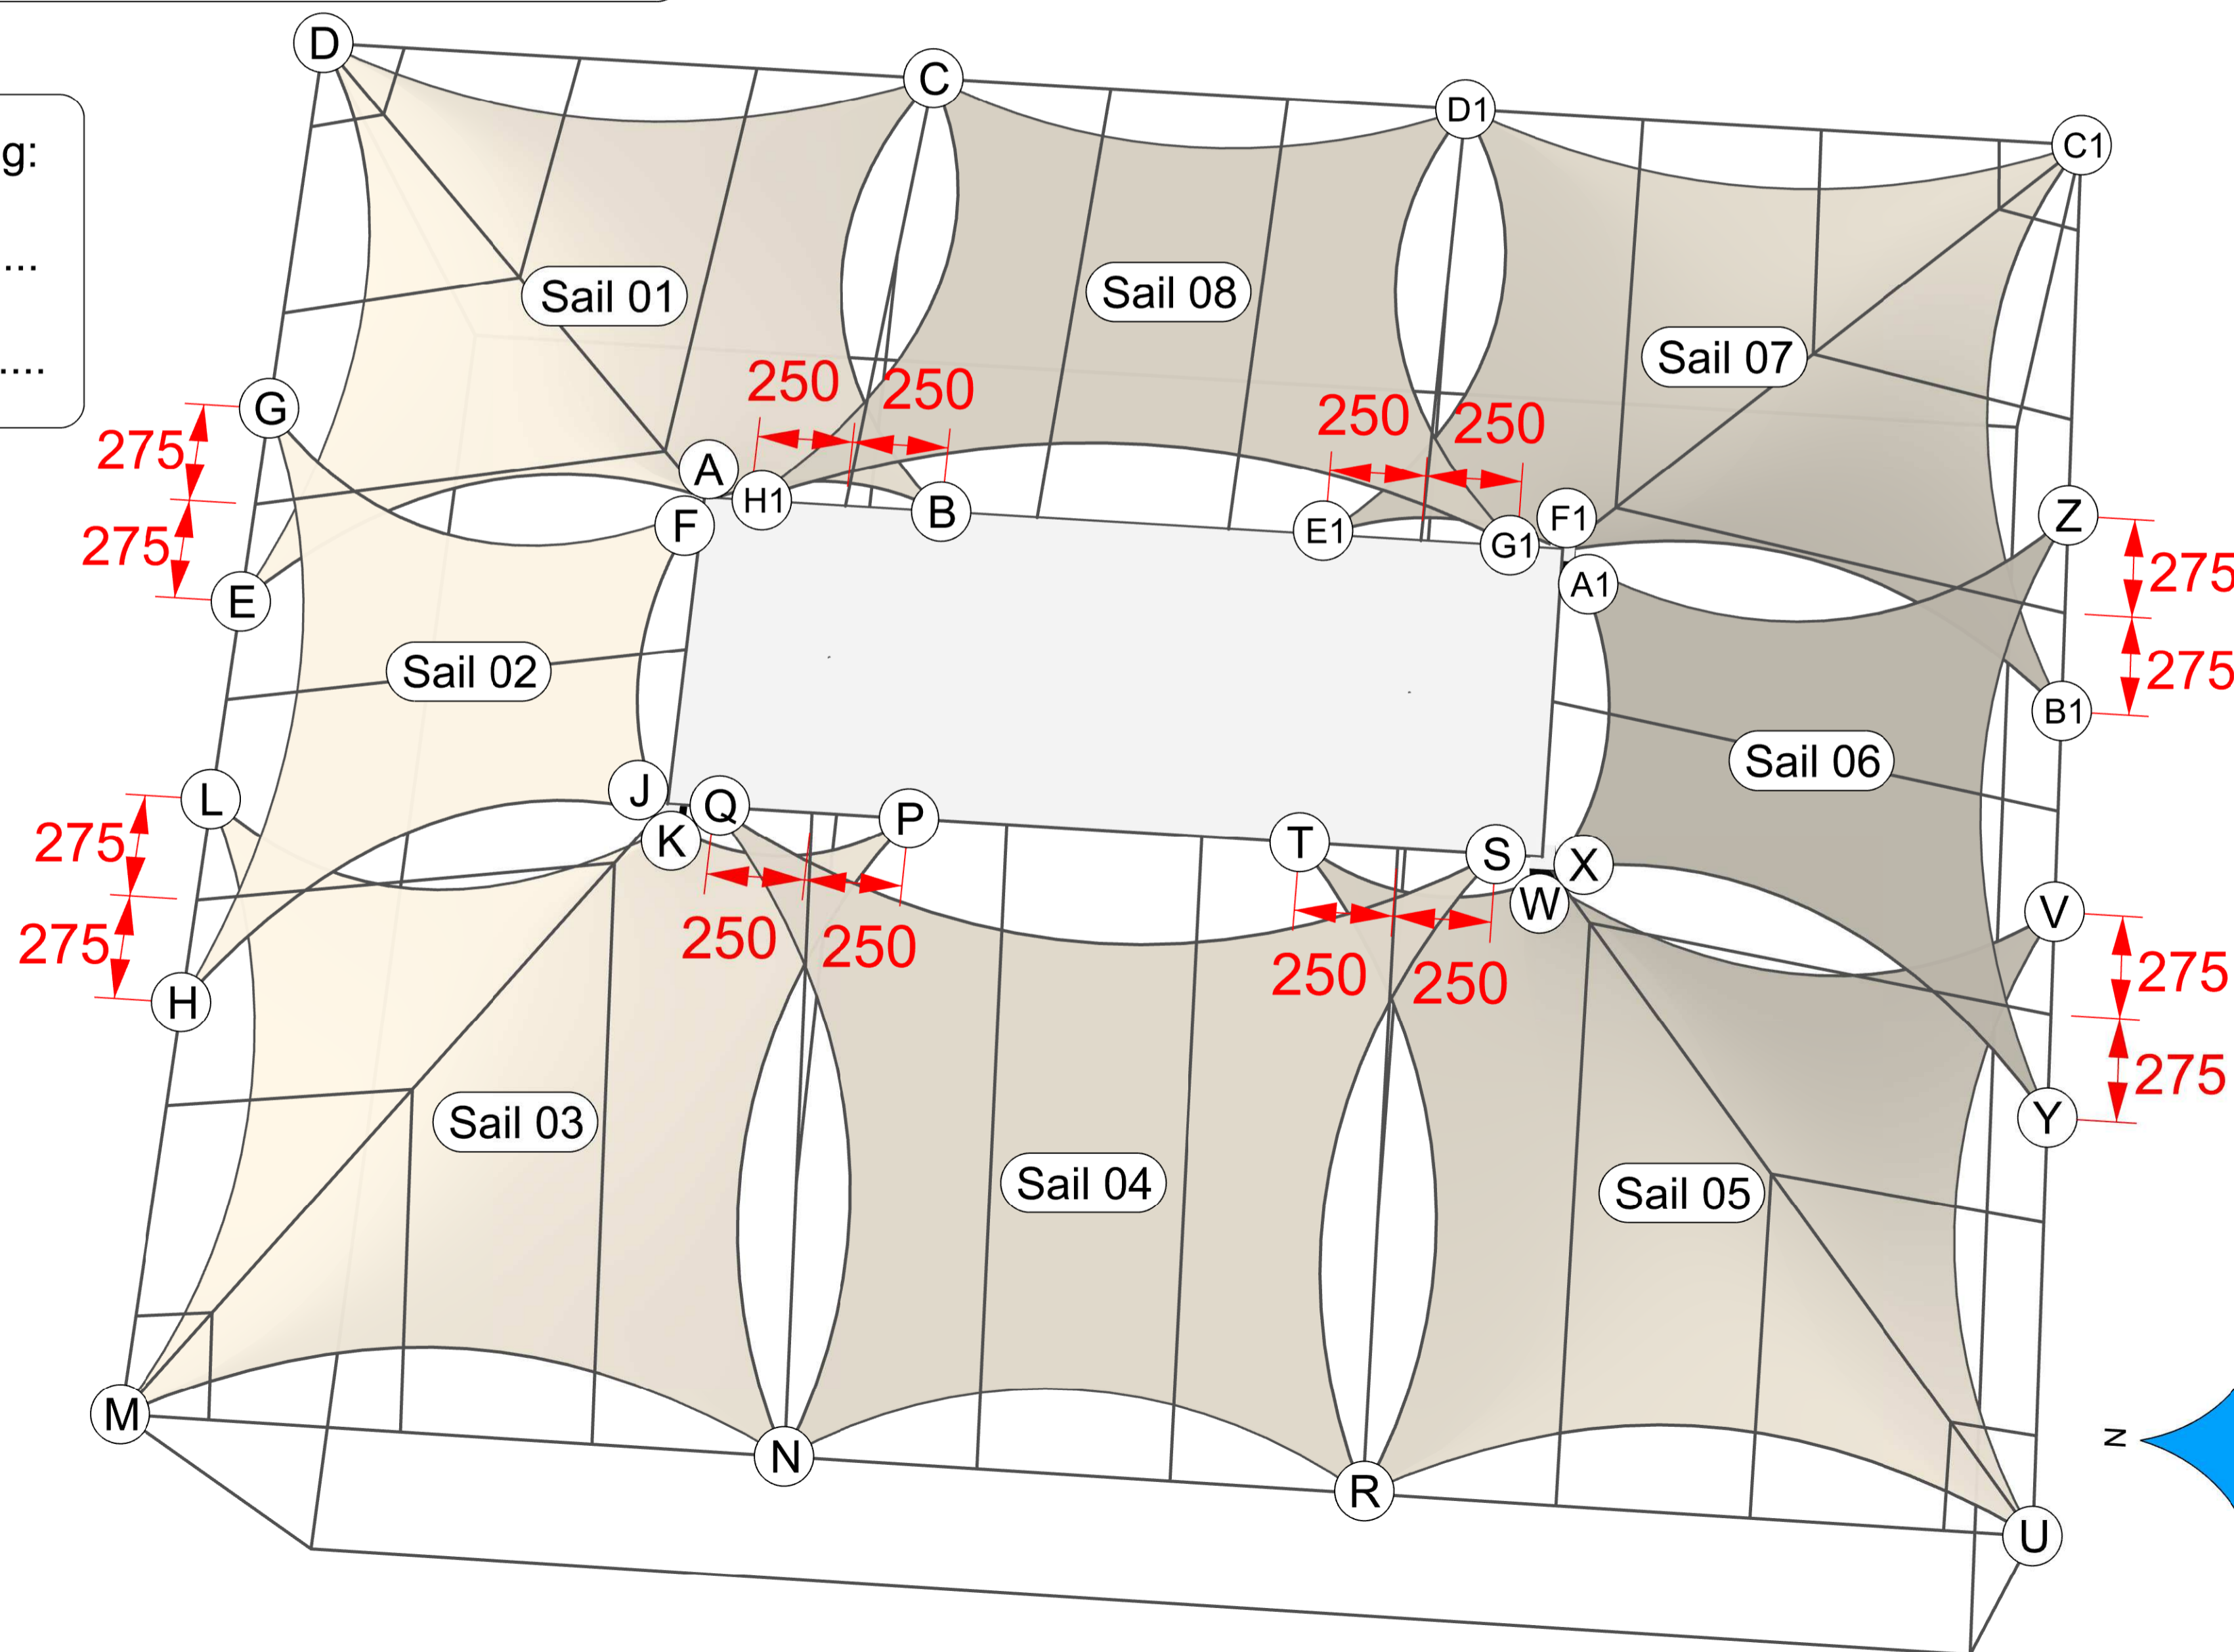

**Notes:**

Survey points to be taken from point on conservatory where eye plates are to be fixed.

**MARK ALL POINTS BEFORE COMMENCING SURVEY**

Dimensions should be taken as accurately as possible ideally +/-5mm

Any queries regarding this please contact us on 01786 450083

Design Shows:  
8 x Made to Measure InShade Sails - ISX - TBC  
(Sails are shown in Ivory for design clarity)

Obstructions: Central Vent & Tie-Bars

Special Fittings: None

**Some sails may require a colour matched seam, this will be confirmed on receipt of final dimensions.**

t : 01786 450083 e : inshade@shadeplus.co.uk

Project: 72292-8884-Clapham

Date: 16.06.22 Drawn: AB Check: PB