
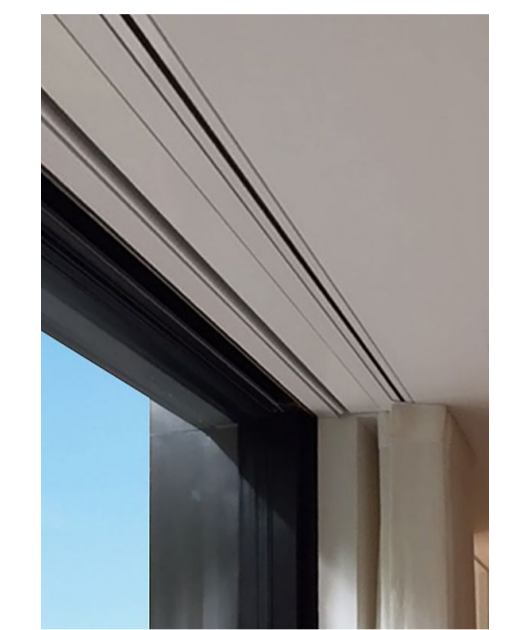



Legend
 For specification information refer to finishes schedule 5587_851

- Double track recessed
- Single track recessed
- Single track not recessed


Note. Tracks to be concealed within ceiling recess, unless otherwise stated.
 Recess depth to be sized to suit either a single or double track

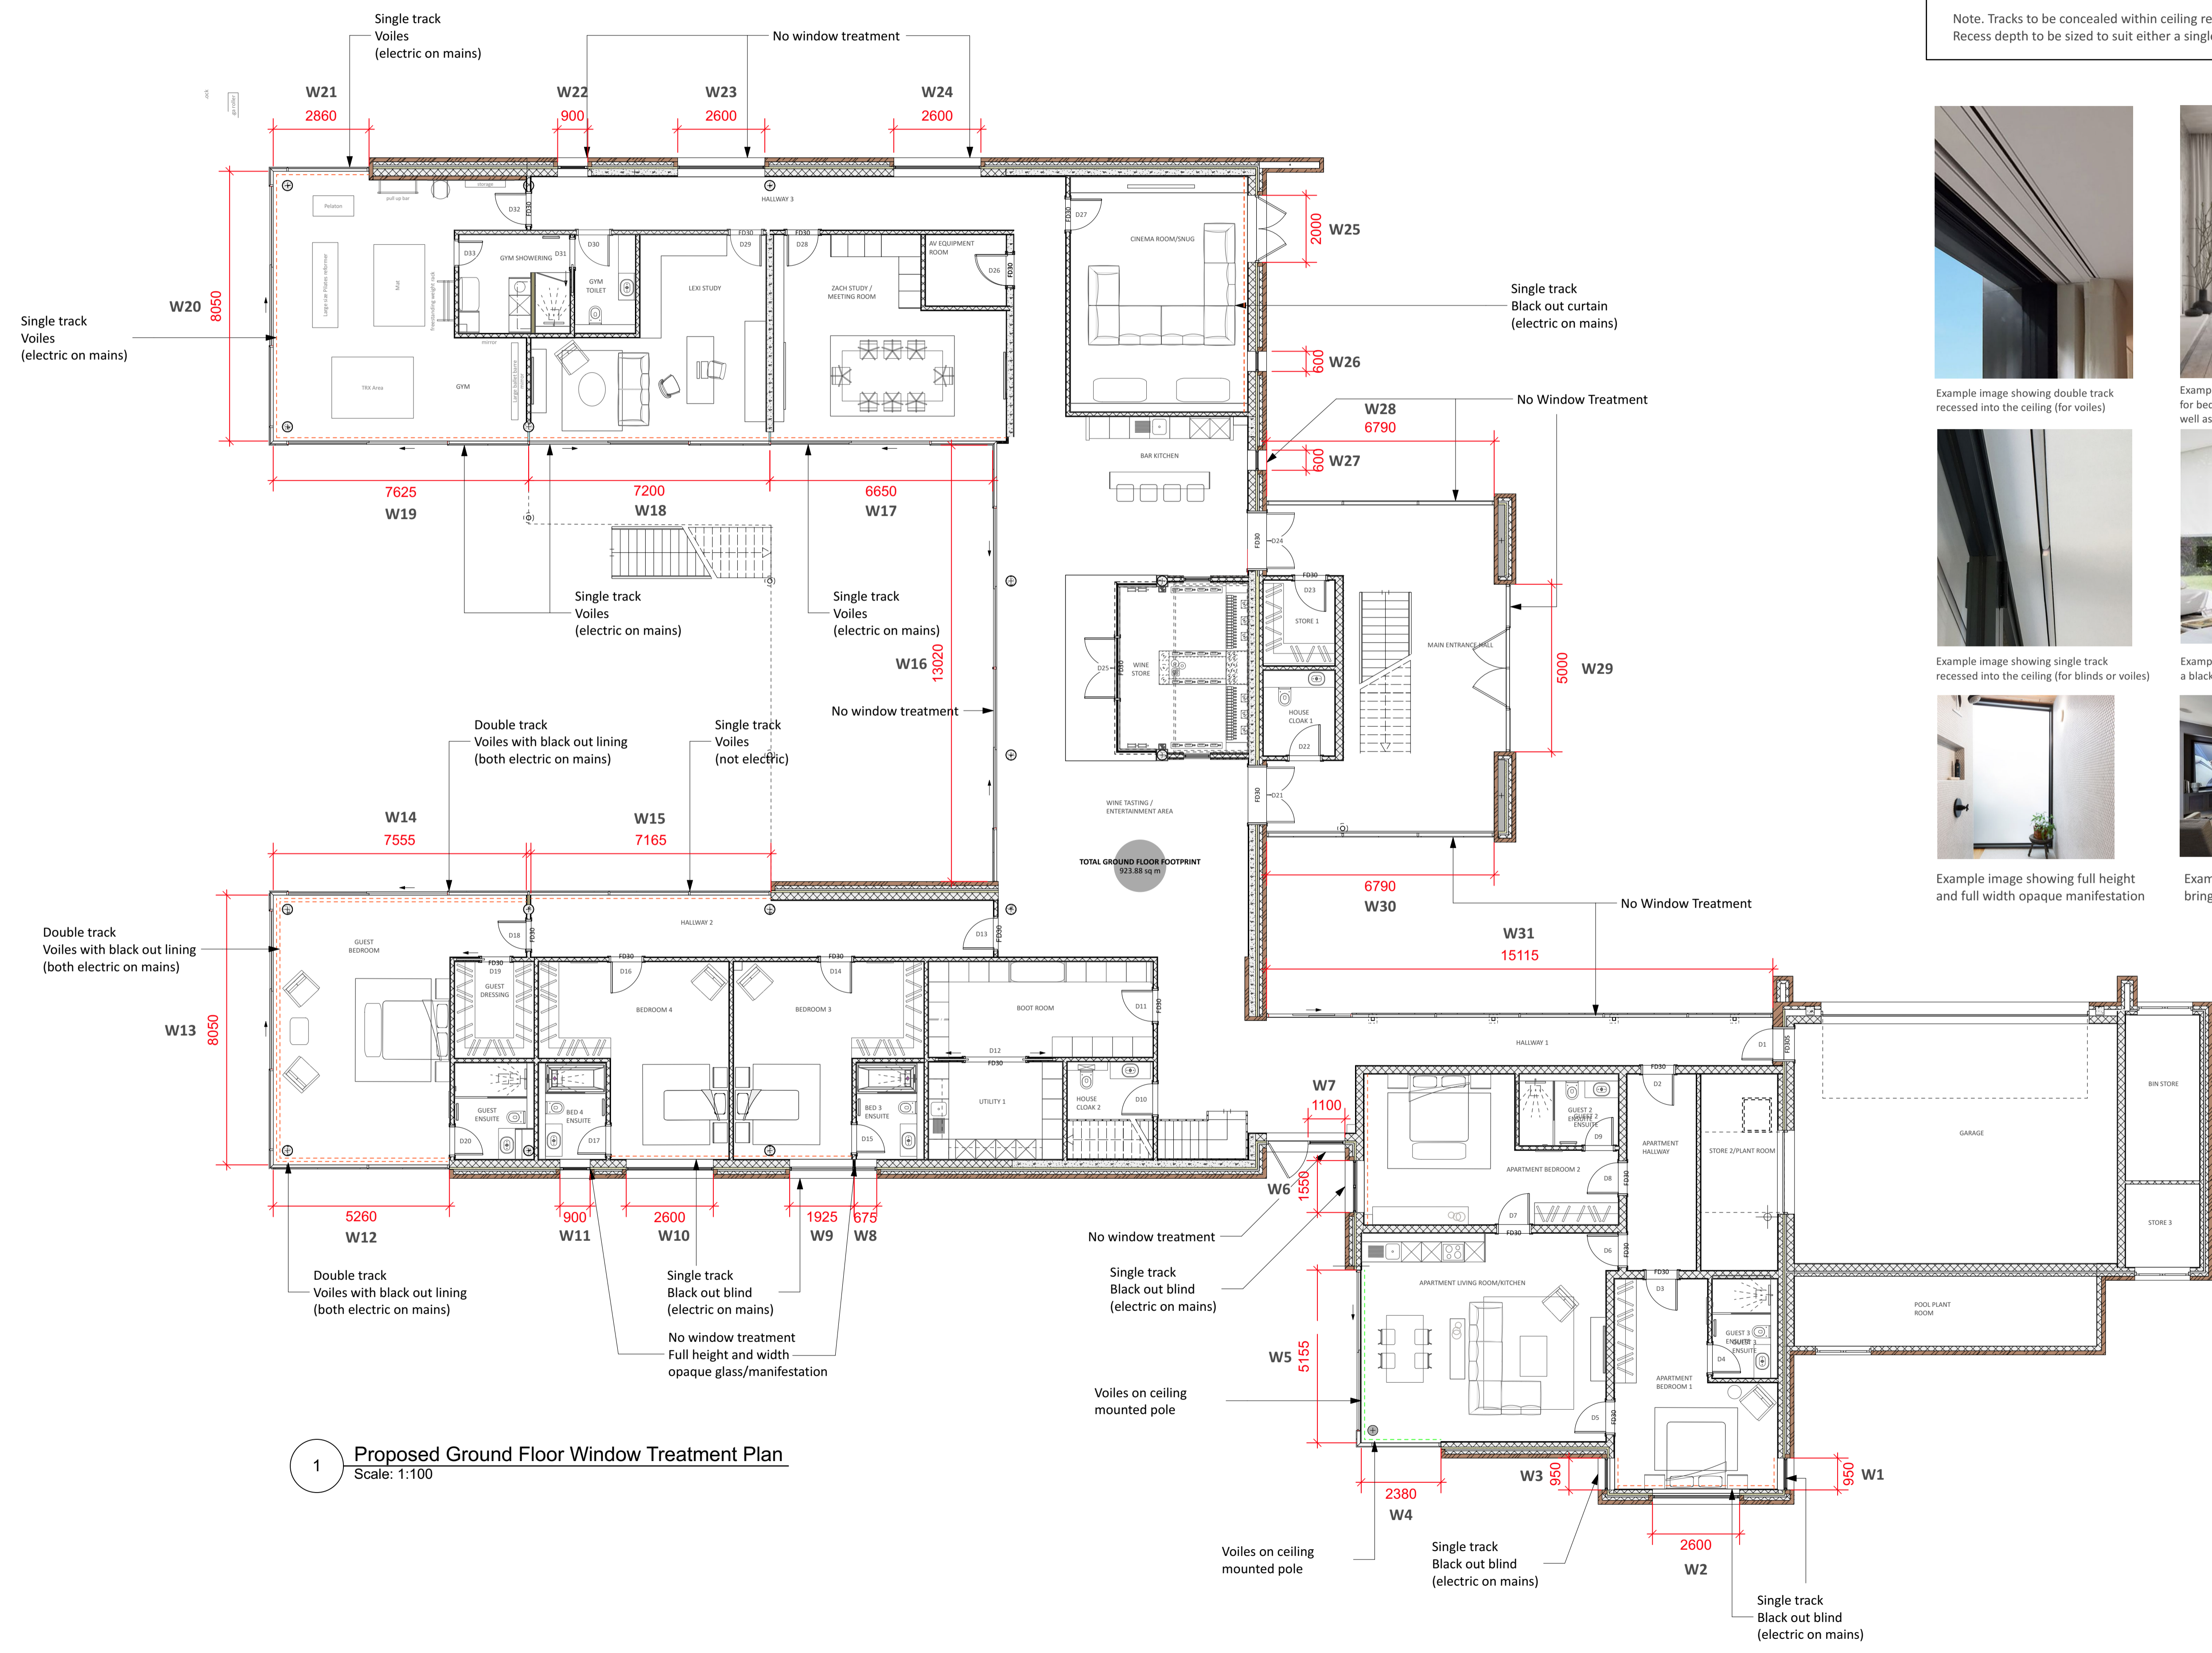

Example image showing double track recessed into the ceiling (for voiles)

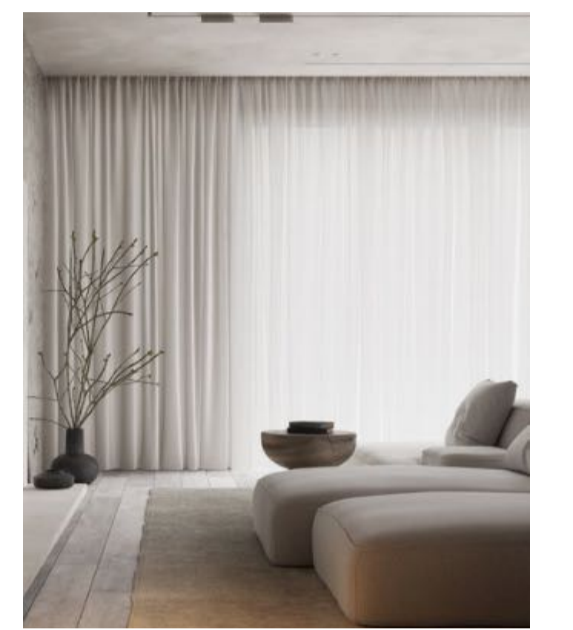


Example image showing voiles with black out lining for bedrooms to bring softness into the rooms as well as privacy

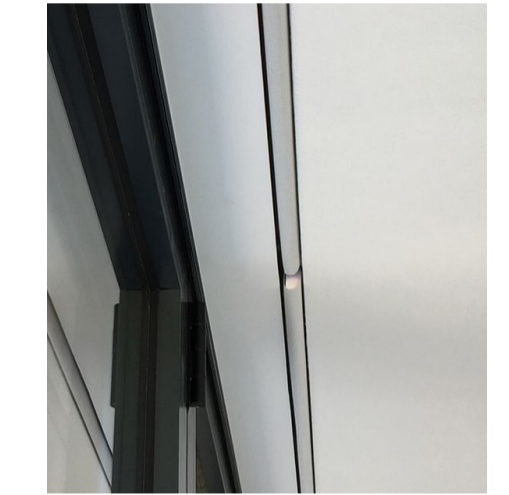

Example image showing single track recessed into the ceiling (for blinds or voiles)



Example image showing roller blinds against a black framed window

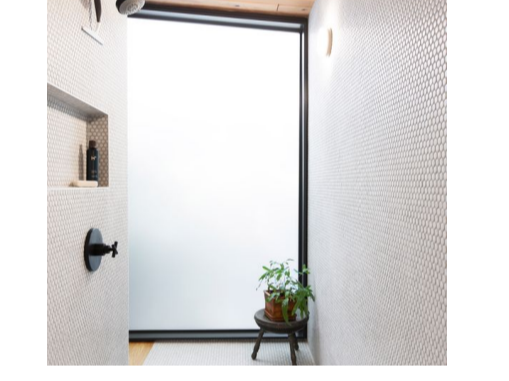

Example image showing full height and full width opaque manifestation



Example image showing curtain wall to bring a cosy feel into the cinema room

example images shown, some window treatments amended
 29/10/2021 B SN First Issue
 04/10/2021 A SN First Issue
 Date No. by Revision Notes

FOR DISCUSSION ONLY

Client
 Mr and Mrs Lewy

Project Title/Address
 Sunset Nurseries
 Route De La Marette
 St Peter

Sheet Title
 Proposed Ground Floor Window Treatment Plan

Date
 04/10/2021

Sheet Scale
 @ISO A1 Refer to Drawing Labels

Sheet No.
 5587-WA-00-00-DR-A-007.0B

WADDINGTON
 people-centred design

ARCHITECTURE INTERIORS LANDSCAPE
 +44(0)1534 766788 +44(0)1534 280100 +44(0)1534 625222
 © Copyright Waddington Architects, Interiors & Landscape
 Waddington Architects, Interiors, Landscape own the copyright of this drawing and information. This drawing has been produced for the client, project and purpose as stated in the title above and is not intended for use by any other person or for any other purpose. This drawing is protected by copyright law and the status of the Copyright, Designs & Patents Act 1988. All Rights Reserved. Any discrepancy between any drawings and/or documents must be notified to the architect, prior to proceeding with the work. Work to figured dimensions only, do not scale from drawing. All dimensions to be checked on site.