


RACHEL BREHAUT 50129914

TERRAZZA PURE

FRAME COLOUR WT 029/10797

FABRIC COLOUR WE3-855

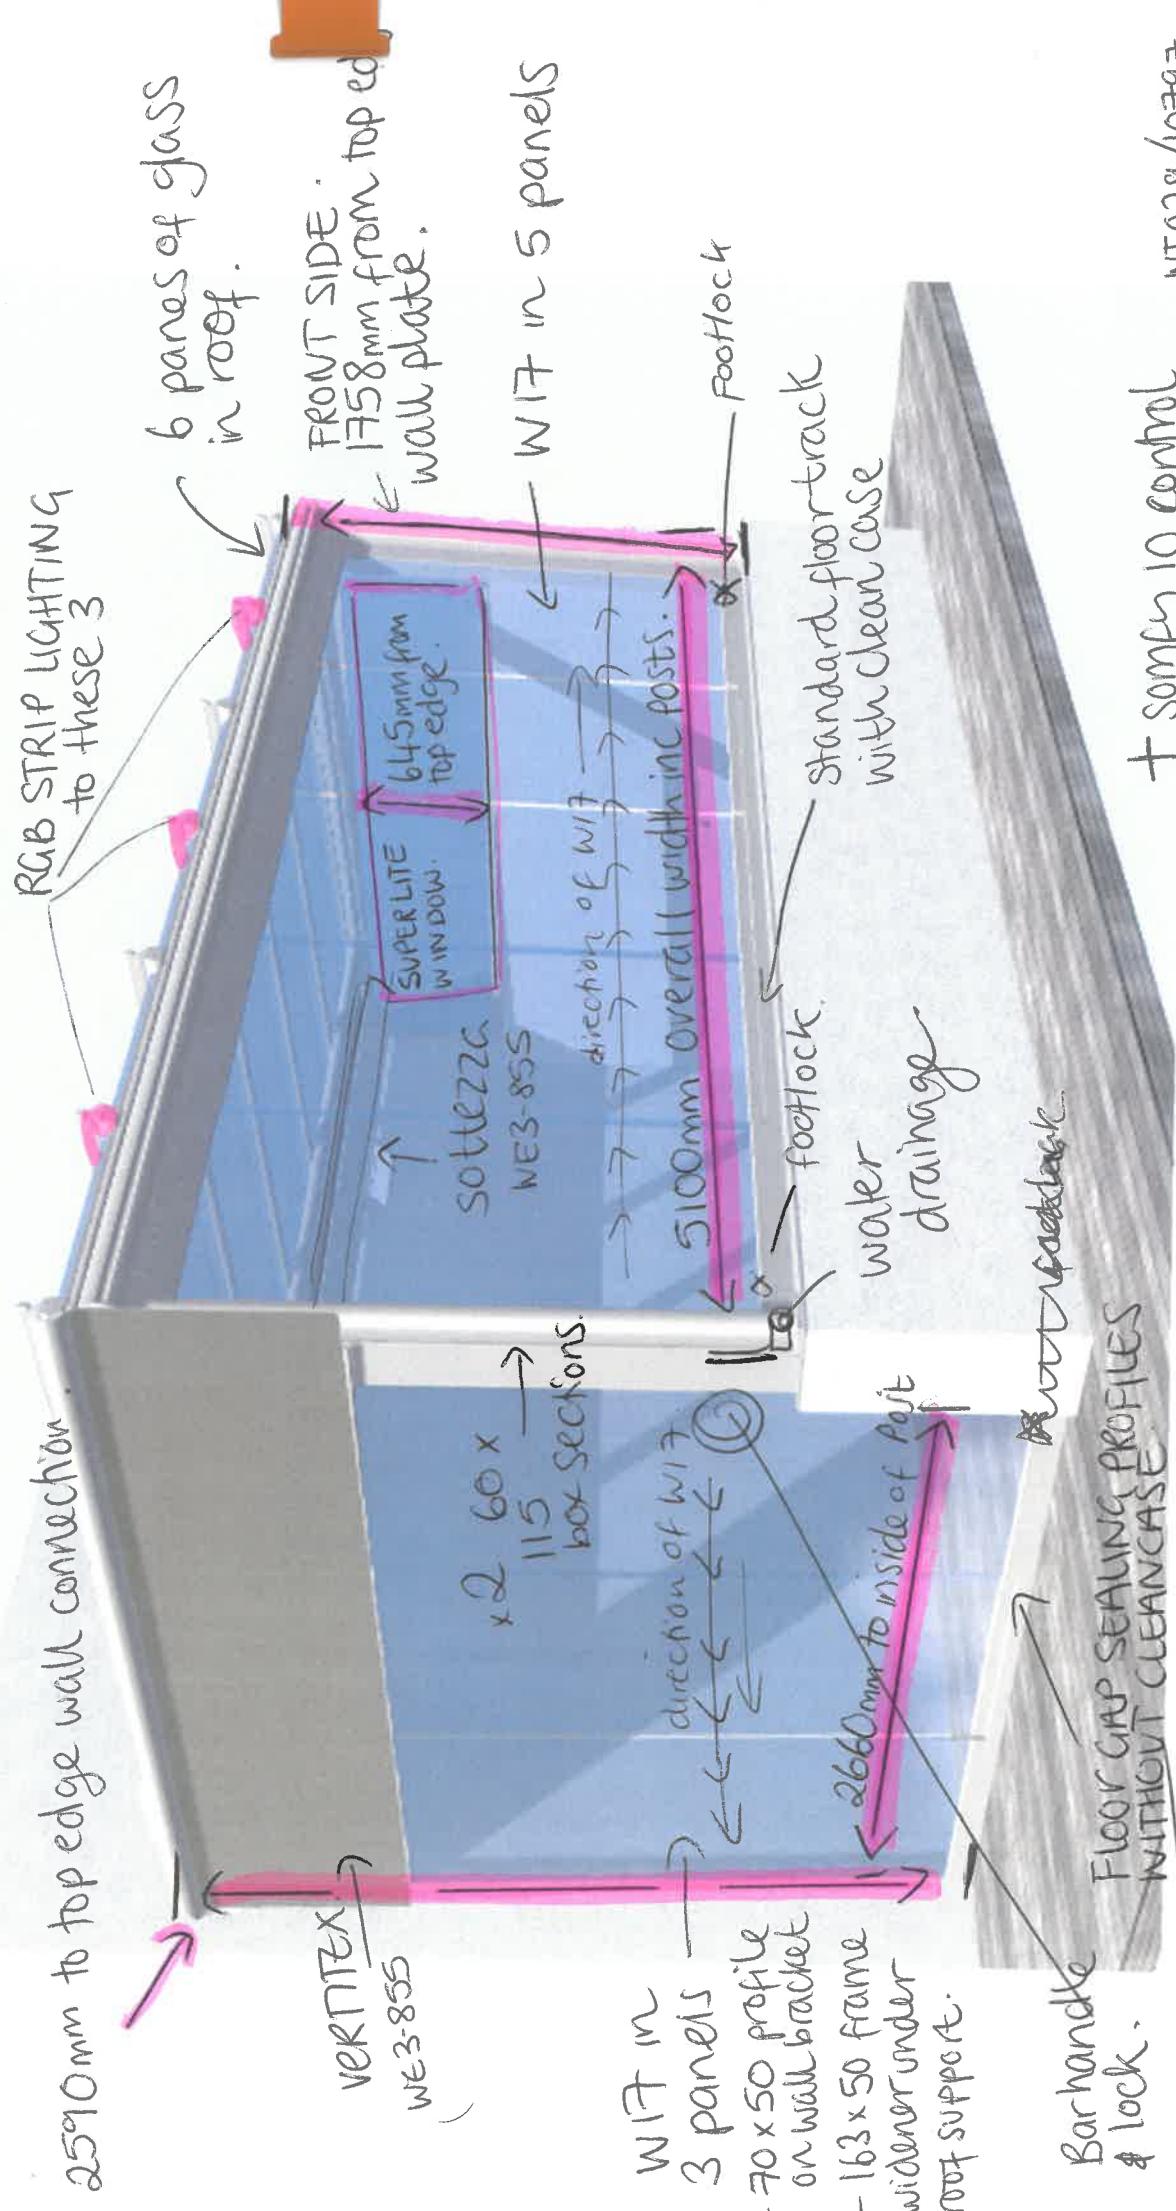

RGB STRIP LIGHTING to these 3

6 panes of glass in roof.

FRONT SIDE 1758mm from top edge wall plate.

W17 in 5 panels

Footlock

Standard floor-track with Clean Case

SUPERLITE W WINDOW. 645mm from top edge.

SOTTEZZA WE3-855

direction of W17

5100mm overall width inc posts.

footlock

water drainage

2590mm to top edge wall connection

VERTIEX WE3-855

x2 60 x 115 box sections.

W17 in 3 panels - 70 x 50 profile on wall bracket - 163 x 50 frame widener under roof support.

direction of W17

2660mm to inside of post

Standard floor-track

FLOOR GAP SEALING PROFILES WITHOUT CLEAN CASE

Barhandle & lock.

+ Somfy 10 control

WT029/10797

+ 3 Tempura Quadra-Heaters

+ 30mm cover strips for W17, FRONT, & LEFT.

* PLEASE NOTE, THIS VISUAL HAS BEEN DONE ON 3D DESIGNER & DOES NOT HAVE A PURE OPTION AT CURRENT SO IS NOT LIKE FOR LIKE!