

**SURVEY CHECKLIST: \*\*\*\*to be completed on site\*\*\*\***


- 8mm Capping Piece to be fitted at point K, AFTER survey confirm suitability by taking off capping cover and take photo's.
- Point B,A,J,H to be on the house wall, with A at midpoint of glazing panel.
- Height of upper and lower fittings to be determined by running a string line from house wall, 50mm below ridge to middle height of fascia. Run the string where the opener is to make sure sails will clear both the opener and the door frame. All fascia fitting to use the same height as found with the string line.
- Make sure that a string between L and fittings level on fascia also clear the opener.
- Points F/X to be split either side of the corner - min. 40mm in from corner. Points P/Q/M/S to be on the angled chamfer section fascia.
- Intermediate points J/G/L to be at midpoints of their respective sail edges with G on the underside of the valley beam. No fitting will be required at this location.
- Points E/D to be set at 410mm away from the glazing panel midpoint or in-line with glazing bars if difference is less than 30mm.
- Point T to be set at 650mm away from point S or in-line with glazing bar if difference is less than 30mm.

**Required Dims :**

Sail 01	Sail 02	Sail 03	Sail 04	Sail 05	Sail 06
AB .....	AE .....	KL .....	KX .....	KT .....	KL .....
BC .....	EF .....	LH .....	XM .....	TS .....	LH .....
CD .....	FG .....	HG .....	MN .....	SR .....	HV .....
DA .....	GH .....	GX .....	NP .....	RQ .....	VU .....
	HJ .....	XM .....	PQ .....	QP .....	US .....
BD .....	JA .....	MK .....	QK .....	PK .....	SK .....
AC .....					
	AG .....	KX .....	KM .....	KS .....	LV .....
	AF .....	KG .....	KN .....	KR .....	LU .....
	EJ .....	ML .....	KP .....	KQ .....	LS .....
	EH .....	MH .....	XN .....	TR .....	UH .....
	EG .....	MG .....	MP .....	SQ .....	UK .....
	JF .....	LX .....	NQ .....	RP .....	
	JG .....	LG .....			

Confirmation required for the following:

- Colour of Fabric .....
- Colour of Fittings .....  
(Please note white & gold fittings carry a surcharge of £2+VAT per sail corner.)

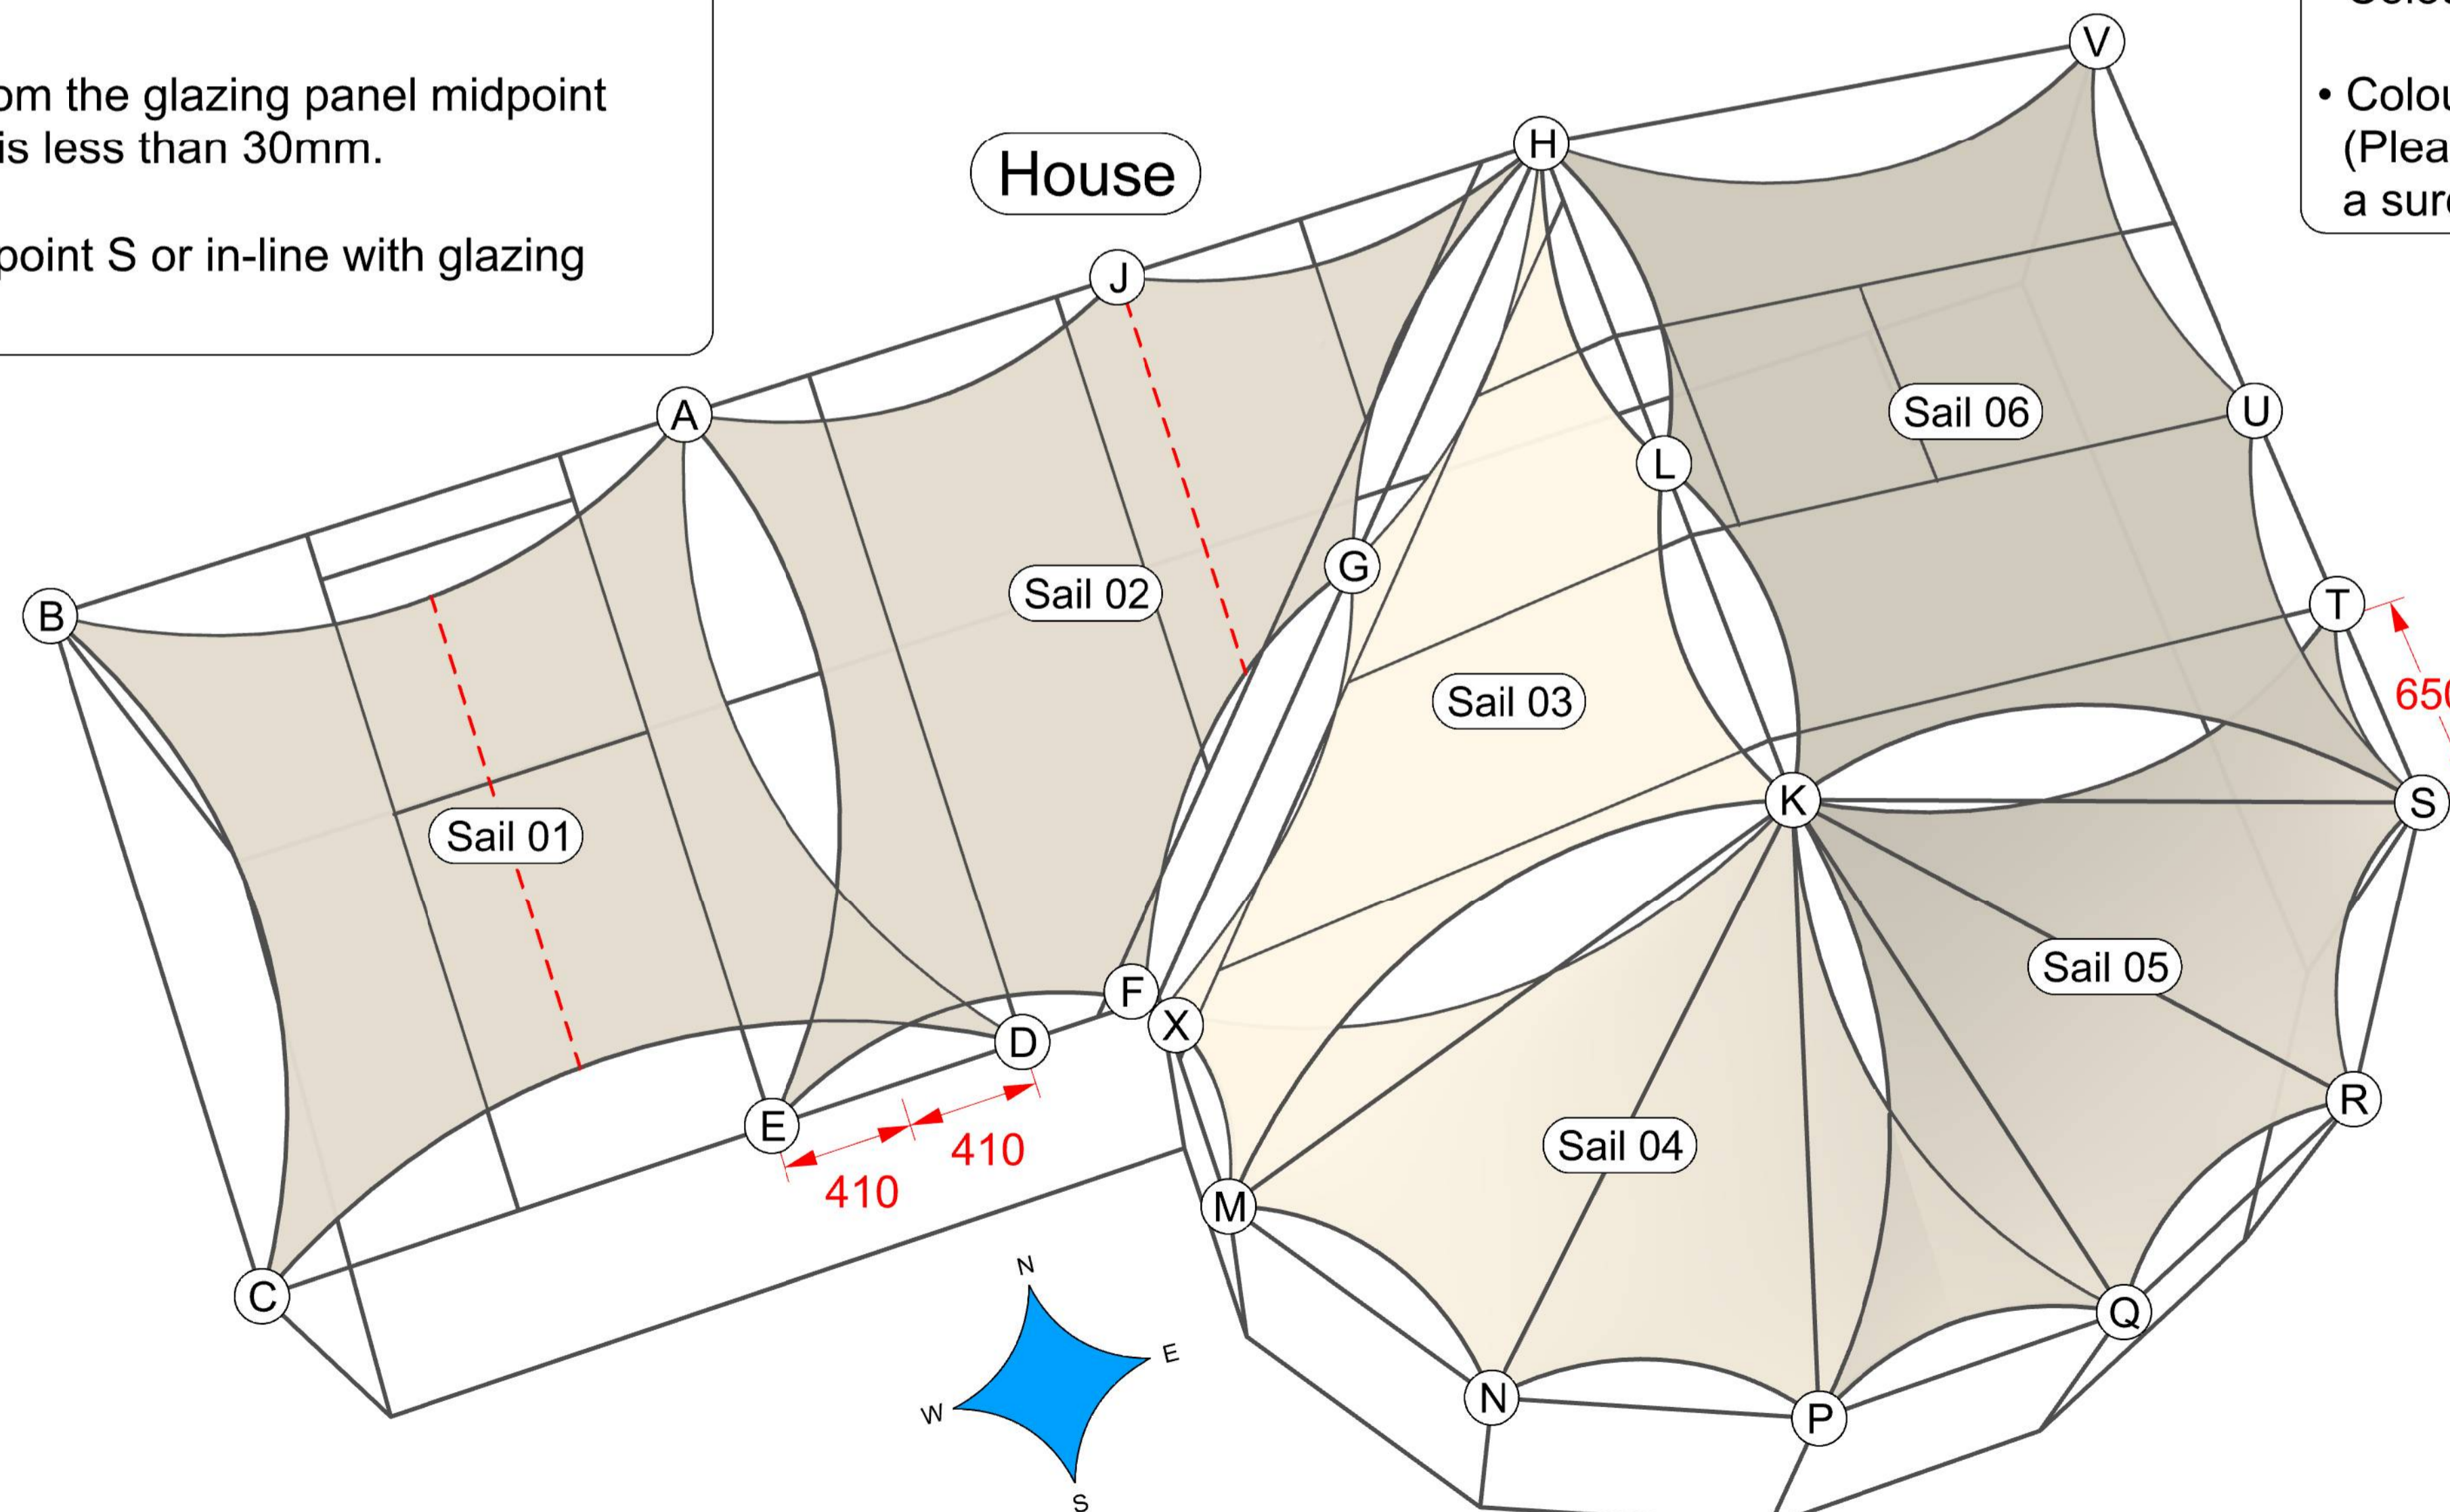

Notes:

Survey points to be taken from point on conservatory where eye plates are to be fixed.

MARK ALL POINTS BEFORE COMMENCING SURVEY

Dimensions should be taken as accurately as possible ideally +/-5mm

Design Shows:  
6 x Made to Measure InShade Sails - ISX - TBC  
(Sails are shown in Ivory for design clarity)

Obstructions: Openers

Special Fittings: White Fittings, CPF TBC

t : 01786 450083 e : inshade@shadeplus.co.uk

Project: 72292-9605-Cavanagh

Date: 16/11/22 Drawn: LW Check: AB

