

**SURVEY CHECKLIST: \*\*\*to be completed on site\*\*\***

- ❑ 8mm Capping Piece to be fitted at point A/H, AFTER survey confirm suitability by taking off capping cover and take photo's.
- ❑ All lower fitting points should be fixed to the top of the vertical fascia - this is to help sails 02/05 avoid tie-bar struts.
- ❑ Corner points U/C/K/N to be on the short side fascia (same side as B/V/M/L).
- ❑ Sail 05 to have the access hole marked on-site during installation. The sail will then be returned to us to add an access hole and can be sent directly to client to just clip it up.
- ❑ Points B/V/M/L to be set at 330mm away from the glazing bar.
- ❑ Points E/G/Q/S to be set at 820mm away from points D/J/P/T or in-line with glazing bars if difference is less than 30mm.

**Confirmation required for the following:**

- Colour of Fabric .....
- Colour of Fittings .....  
(Please note white & gold fittings carry a surcharge of £2+VAT per sail corner.)

**Notes:**

Survey points to be taken from point on conservatory where eye plates are to be fixed.

**MARK ALL POINTS BEFORE COMMENCING SURVEY**

Dimensions should be taken as accurately as possible ideally +/-5mm

Design Shows:  
6 x Made to Measure InShade Sails - ISX - TBC  
(Sails are shown in Ivory for design clarity)

Obstructions: Opener & Tie-Bars

Special Fittings: 2 x M8 CPF

t : 01786 450083 e : inshade@shadeplus.co.uk


Project: 72292-9669-Nidiah

Date: 14.03.23 Drawn: AB Check: --

**Required Dims :**

Sail 01	Sail 02	Sail 03	Sail 04	Sail 05	Tie-Bars
AB .....	AE .....	HL .....	HM .....	AS .....	AW .....
BC .....	EF .....	LK .....	NM .....	SR .....	EW .....
CD .....	FG .....	KJ .....	NP .....	RQ .....	FW .....
DA .....	GH .....	JH .....	PH .....	QH .....	
	HA .....			HA .....	HX .....
BD .....		HK .....	HN .....		GX .....
AC .....	AF .....	LJ .....	PM .....	AR .....	FX .....
	AG .....			AQ .....	
	HF .....			HR .....	HY .....
	HE .....			HS .....	QY .....
					RY .....

Sail 06	
AV .....	AZ .....
VU .....	SZ .....
UT .....	RZ .....
TA .....	
AU .....	
TV .....	

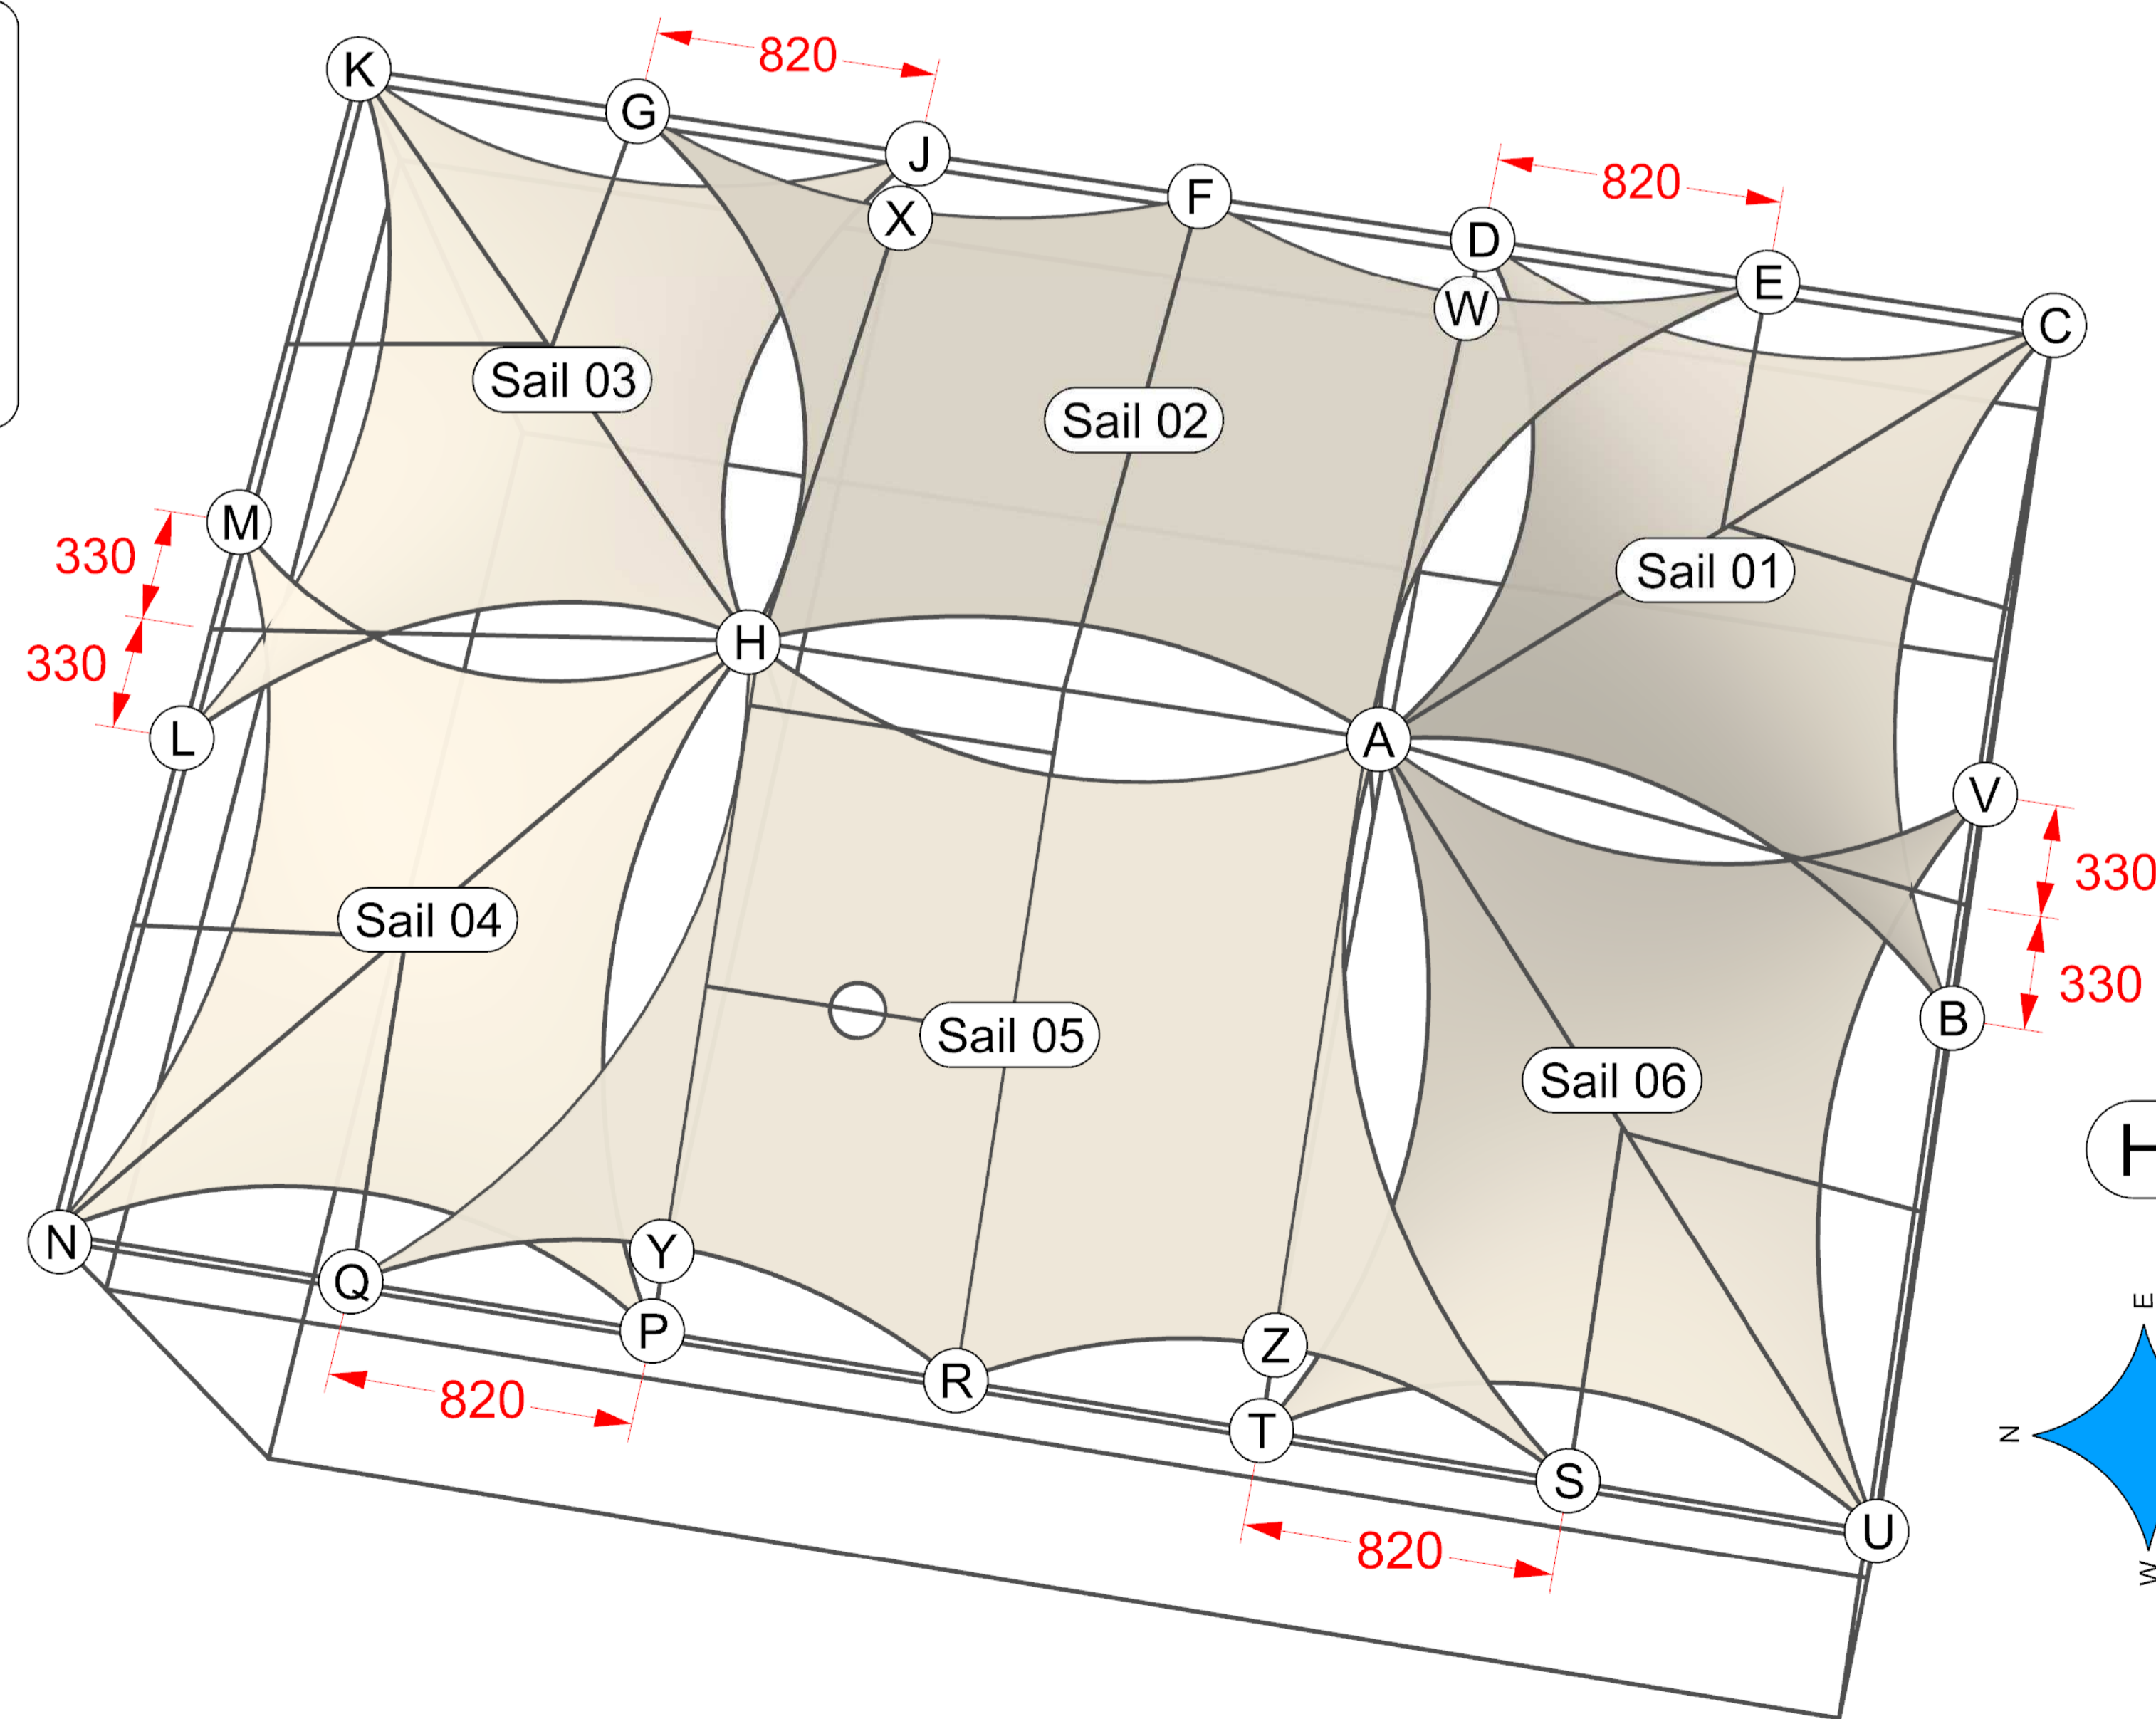

Measure W/X/Y/Z to this point on top of tie bar

House



Custom Sail Survey - Option 01