



Office window fixings

50 x 100 mm
tanalized packing
fixed to steel frame
with steel fixing tec
screws

steel box section SHS
60X 5

25 x 100 mm
tanalized packing
fixed to steel frame
with steel fixing tec
screws

Steel frame work

Window frames fixed
to softwood packing
with 6 gauge screws
@ 400mm centres


finish floor level

3112

1951

3962

NEW OFFICE WINDOW

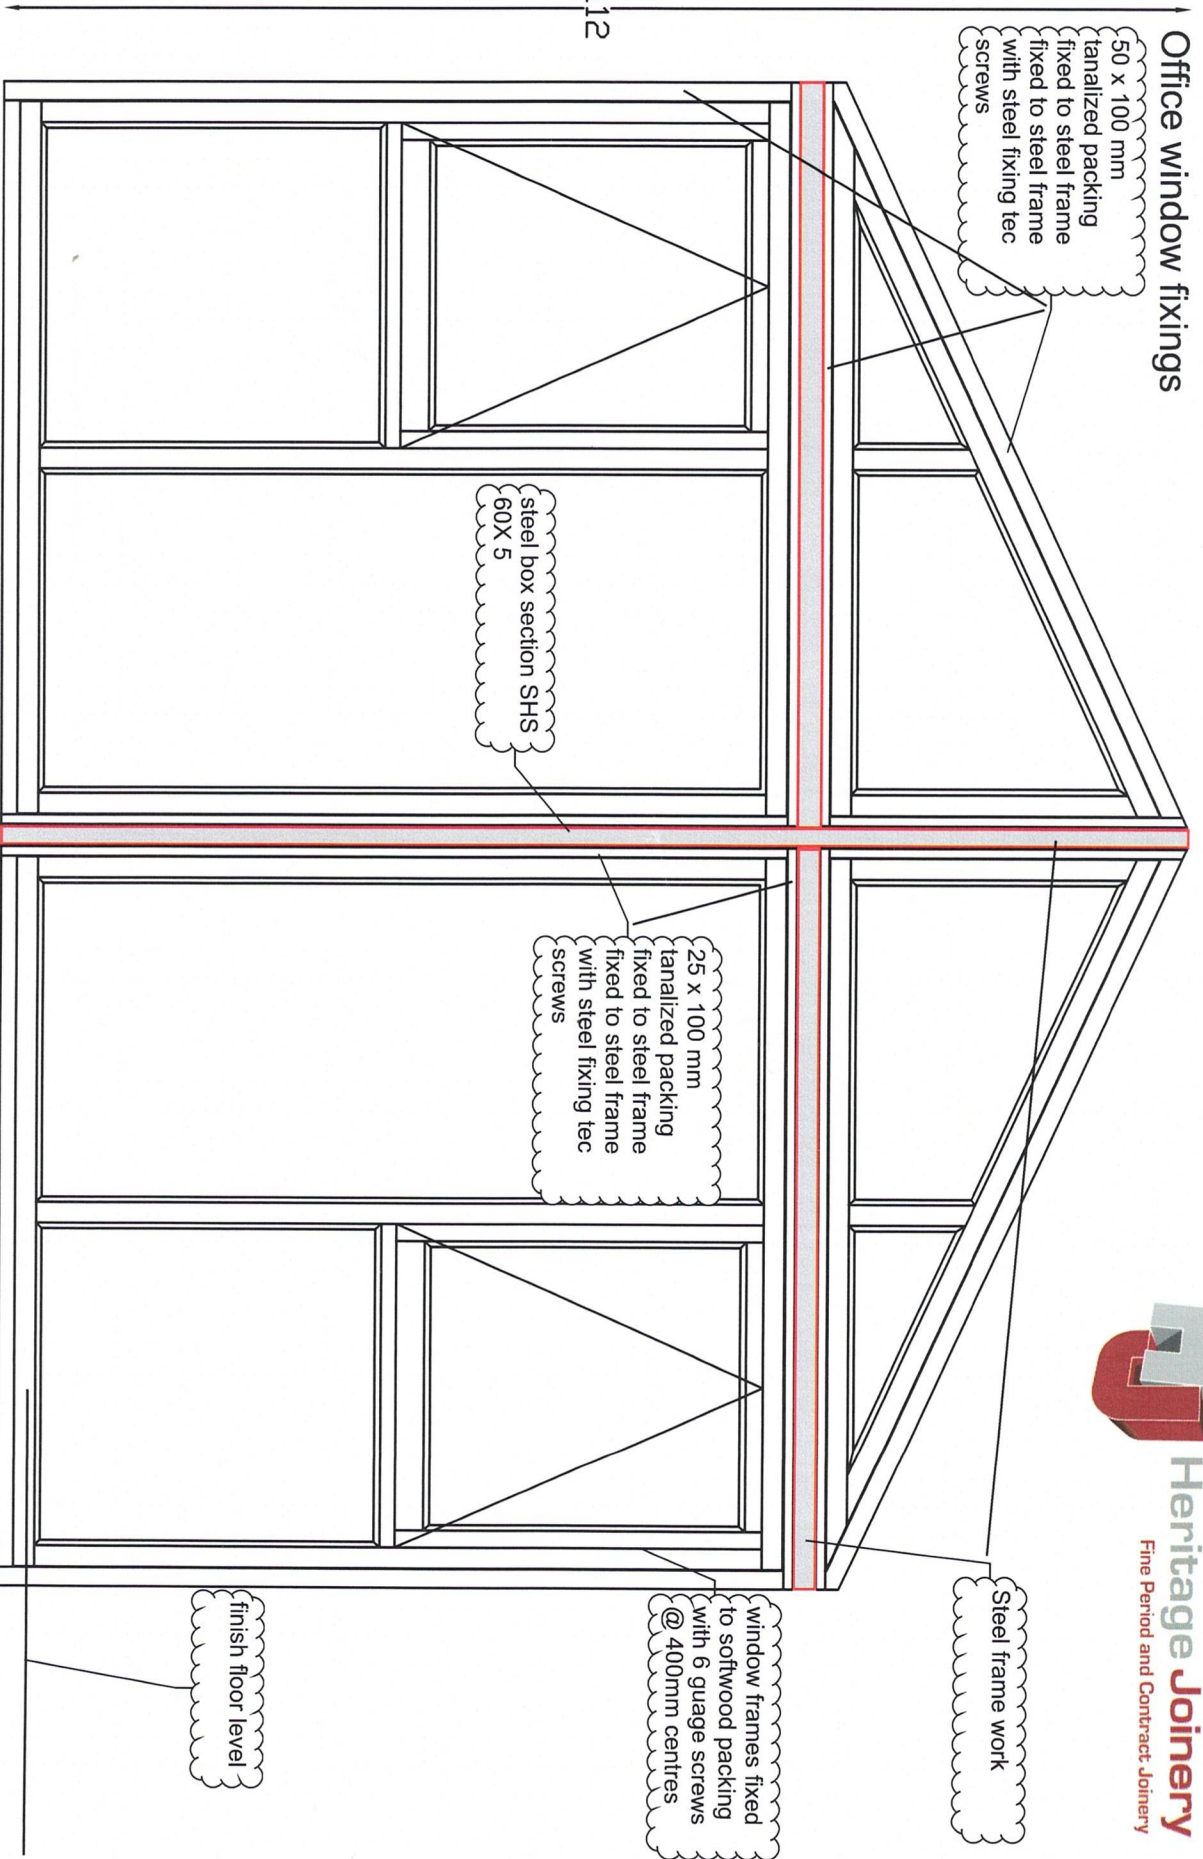

Pierre De Lecq

Office window Dimensions

Handed , 1 x left & 1 x Right

