


Do not scale from this drawing.
The accuracy and dimensions shown on these drawings are the responsibility of the Architect.
All dimensions are to be verified on site by the main contractor before the commencement of any work.
Changes or variations to the design must be approved in writing by the Architect.
This drawing must be used in conjunction with all related Architect, Engineering & Consultant Drawings.
Approval and distribution of this drawing is for the project only and is not permitted without prior approval.
Report all discrepancies to the Architect immediately.

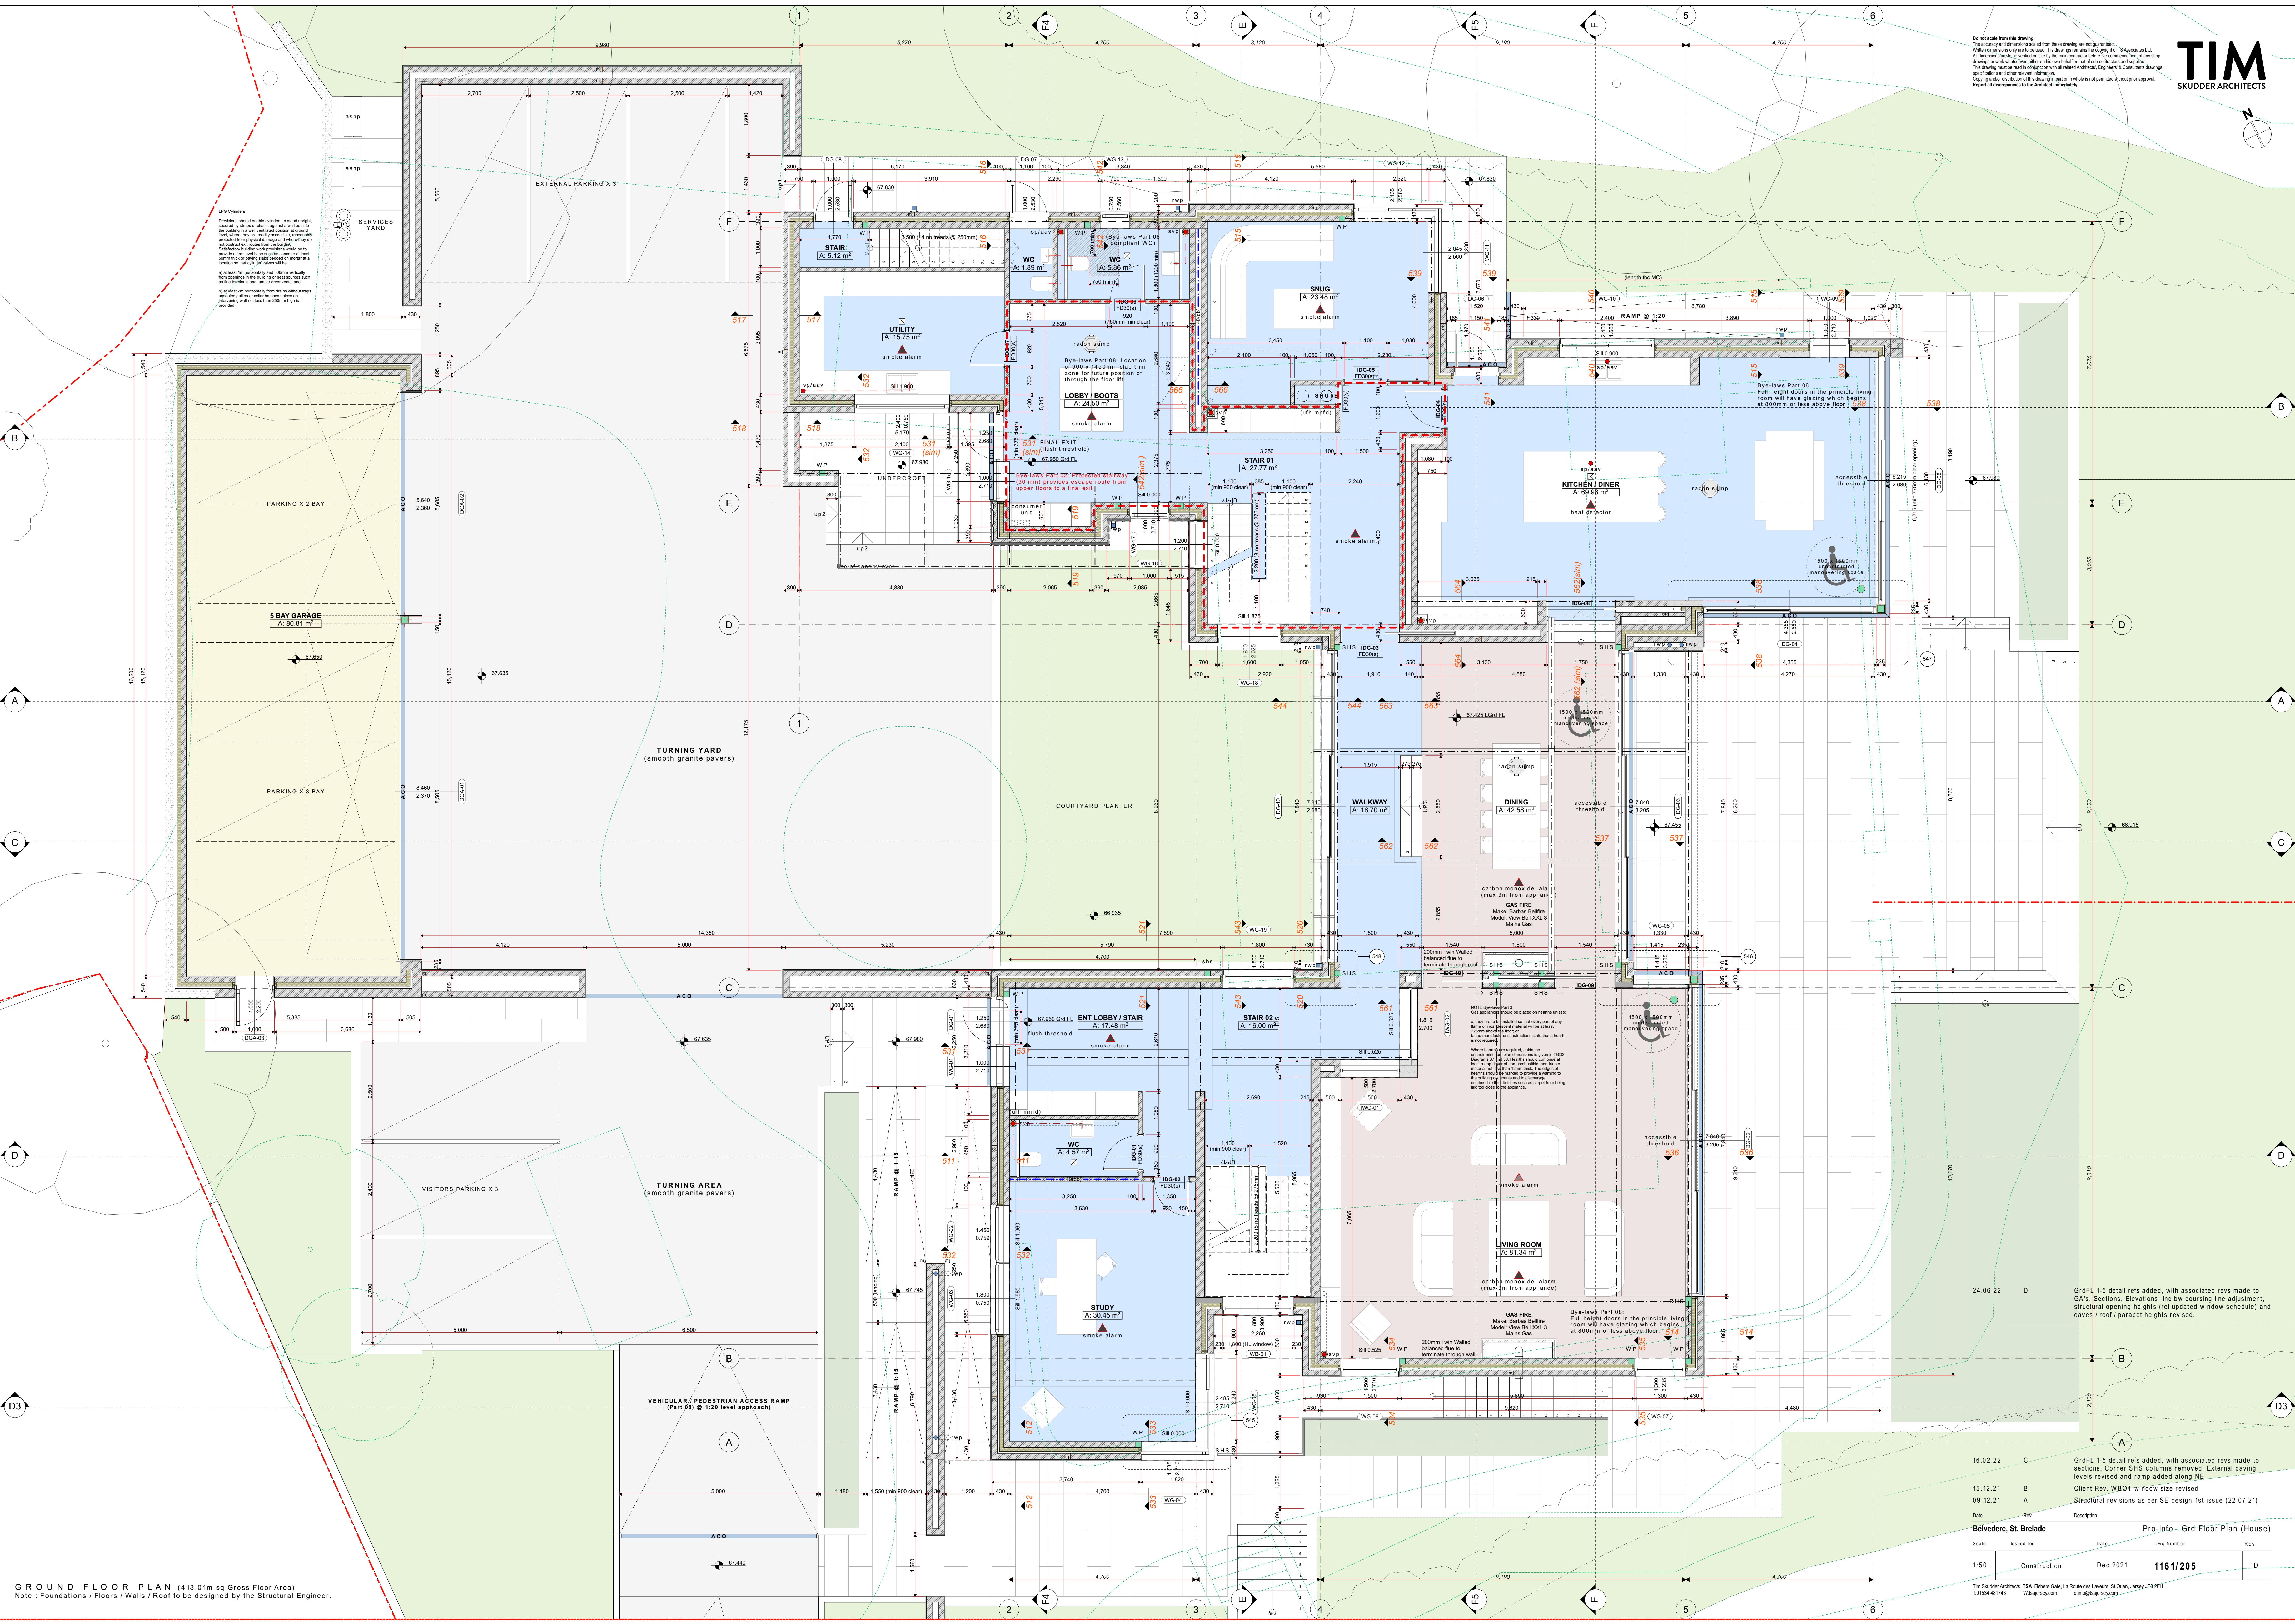

GROUND FLOOR PLAN (413.01m sq Gross Floor Area)
Note: Foundations / Floors / Walls / Roof to be designed by the Structural Engineer.

16.02.22	C	GrdFL 1-5 detail refs added, with associated revs made to GA's Sections, Elevations, inc bc coursing line adjustment, structural opening heights (not updated window schedule) and eaves / roof / parapet heights revised.
15.12.21	B	Client Rev. WB01-window size revised.
09.12.21	A	Structural revisions as per SE design 1st issue (22.07.21)
Date	Rev	Description

Beldere, St. Brelade		Pro-Info - Grd Floor Plan (House)	
Scale	Issued for	Date	Rev
1:50	Construction	Dec 2021	1161/205