


Do not scale from this drawing.
 The accuracy and dimensions stated on these drawings are not guaranteed.
 All dimensions are to be verified on site by the main contractor before the commencement of any shop
 drawings or work packages, either on the site or at the main contractor's premises.
 The drawing must be read in conjunction with all related Architect, Engineer & Contractor drawings,
 specifications and other relevant information.
 Copying and distribution of this drawing in part or in whole is not permitted without prior approval.
 Report all discrepancies to the Architect immediately.

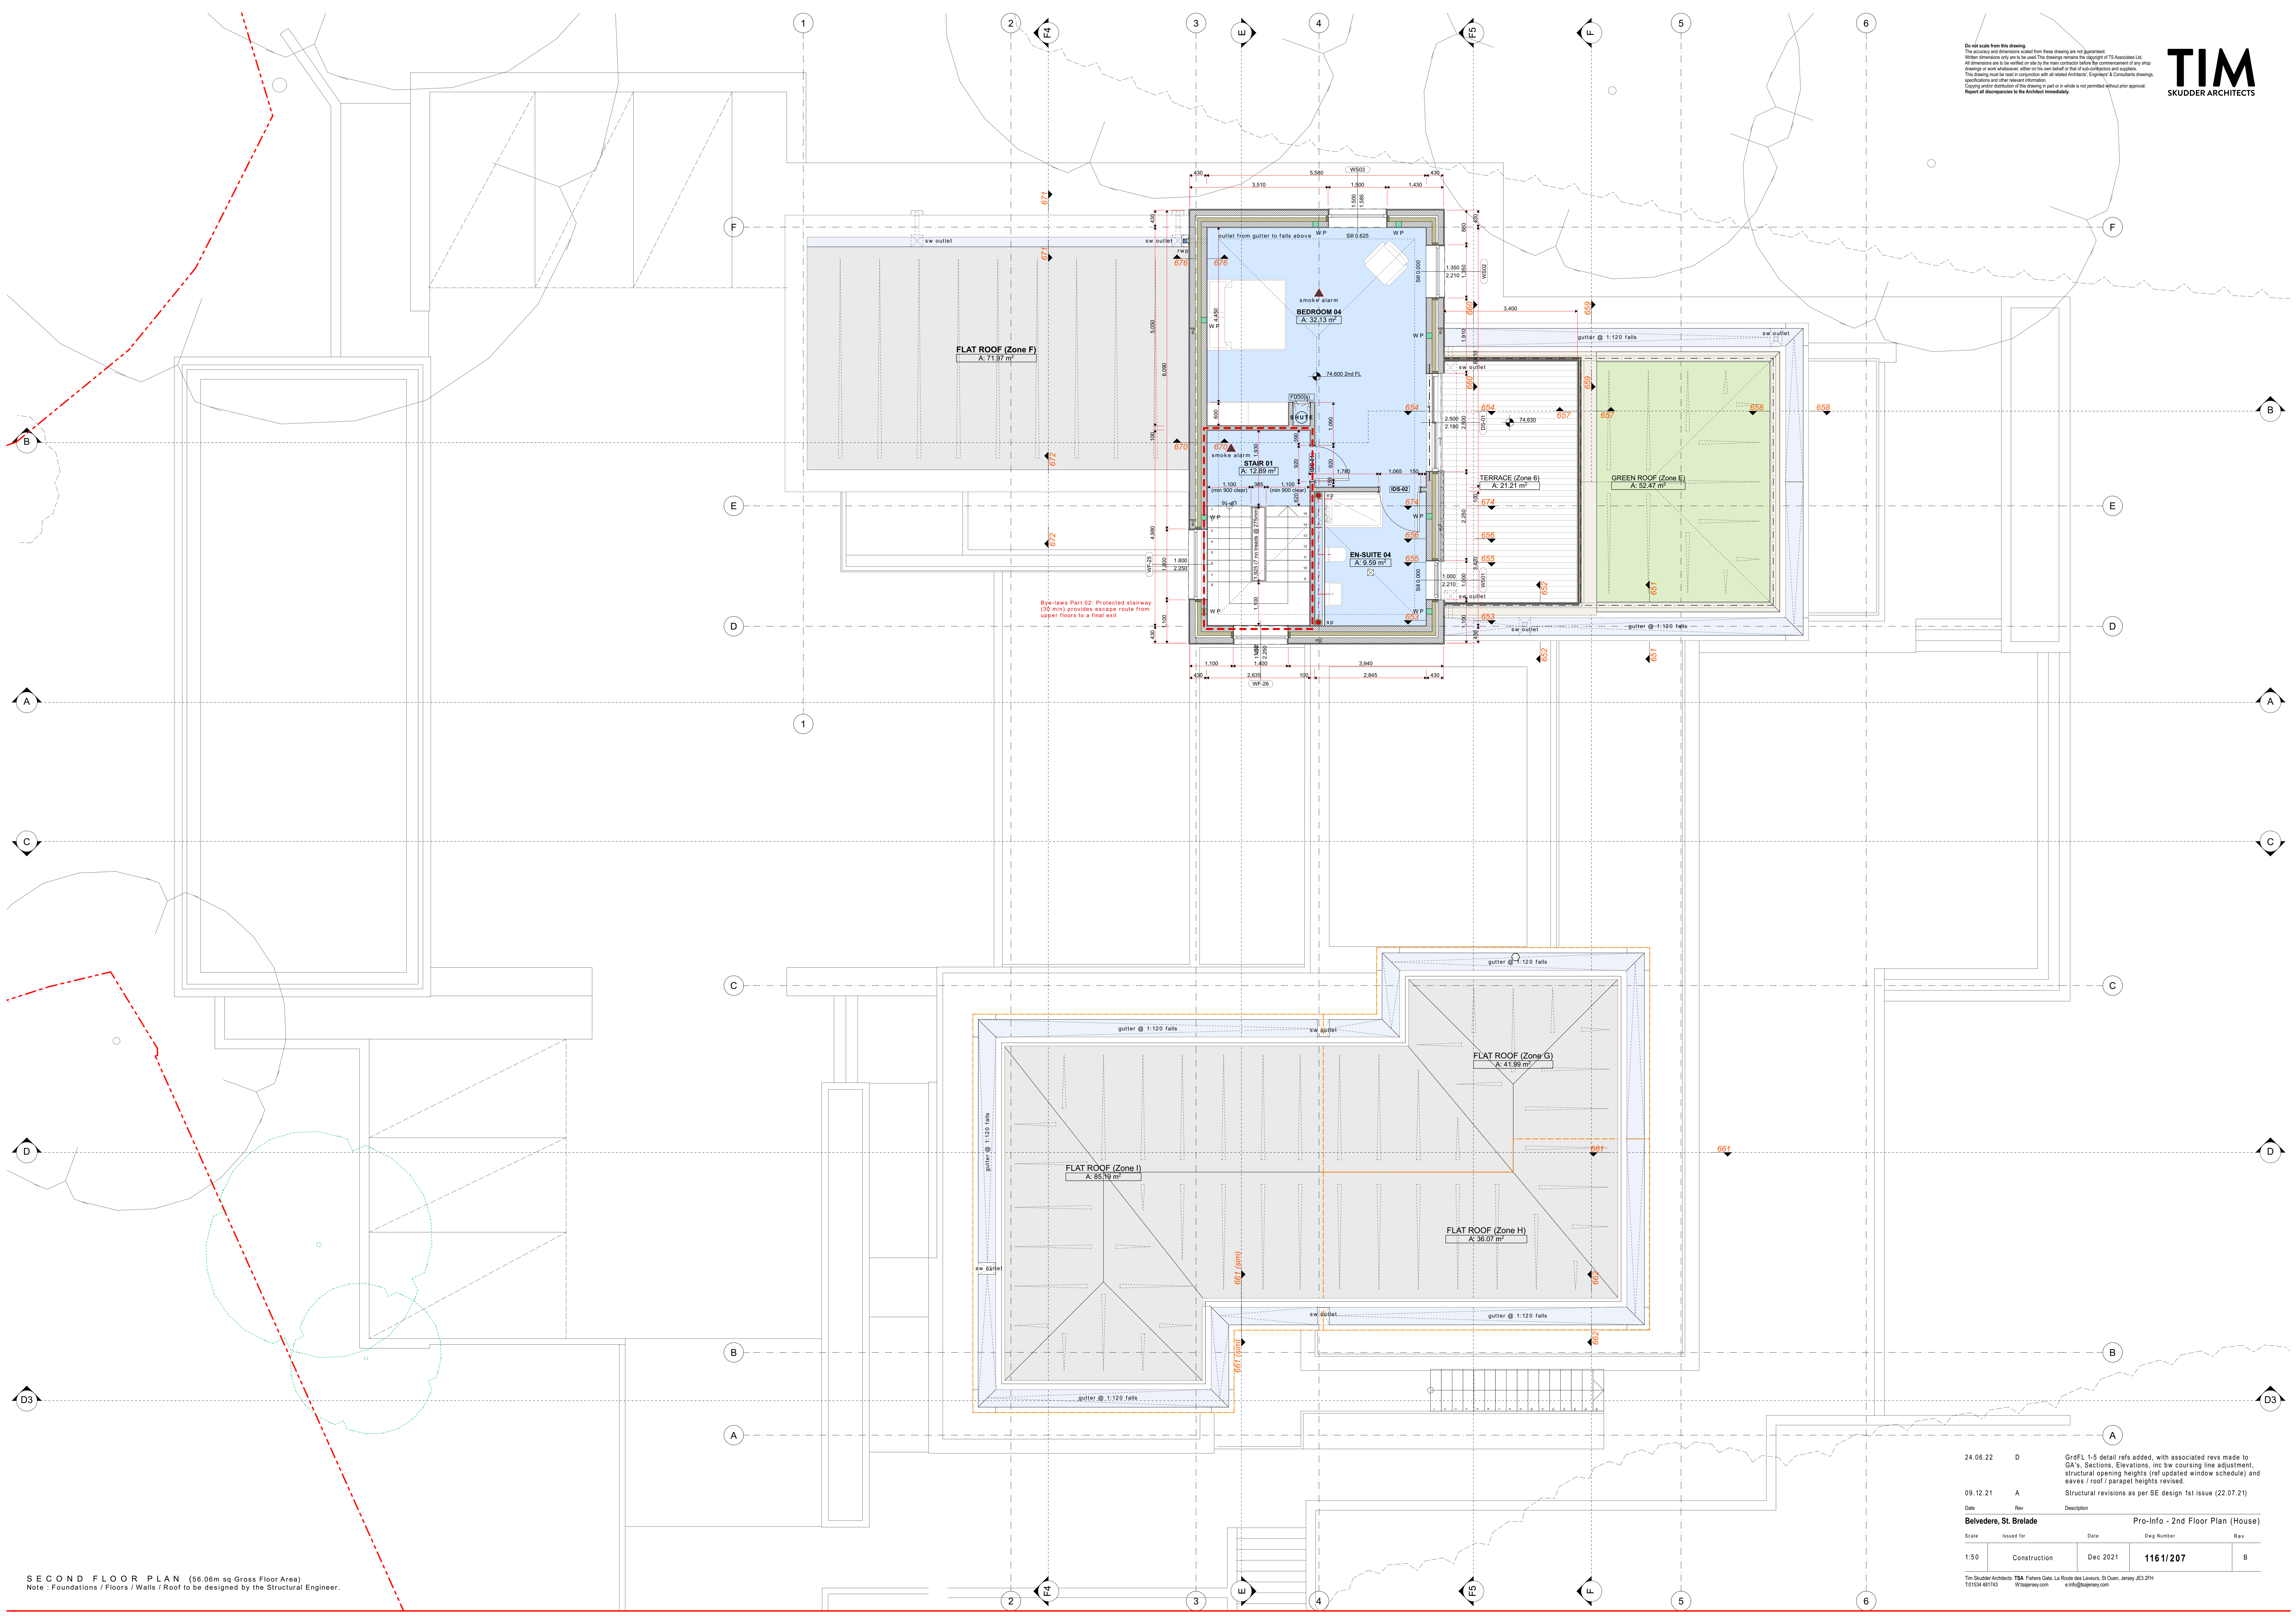

Bye-law Part 02: Protected stairway (120 mm) provides escape route from upper floors to a final exit

Date	Rev	Description
24.06.22	D	GridFL 1-5 detail refs added, with associated revs made to GA's Sections, Elevations, inc low coursing line adjustment, structural opening heights (ref updated window schedule) and eaves / roof / parapet heights revised.
09.12.21	A	Structural revisions as per SE design 1st issue (22.07.21)

Scale	Issued for	Date	Dep Number	Rev
1:50	Construction	Dec 2021	1161/207	B