


6 5 4 3 2 1

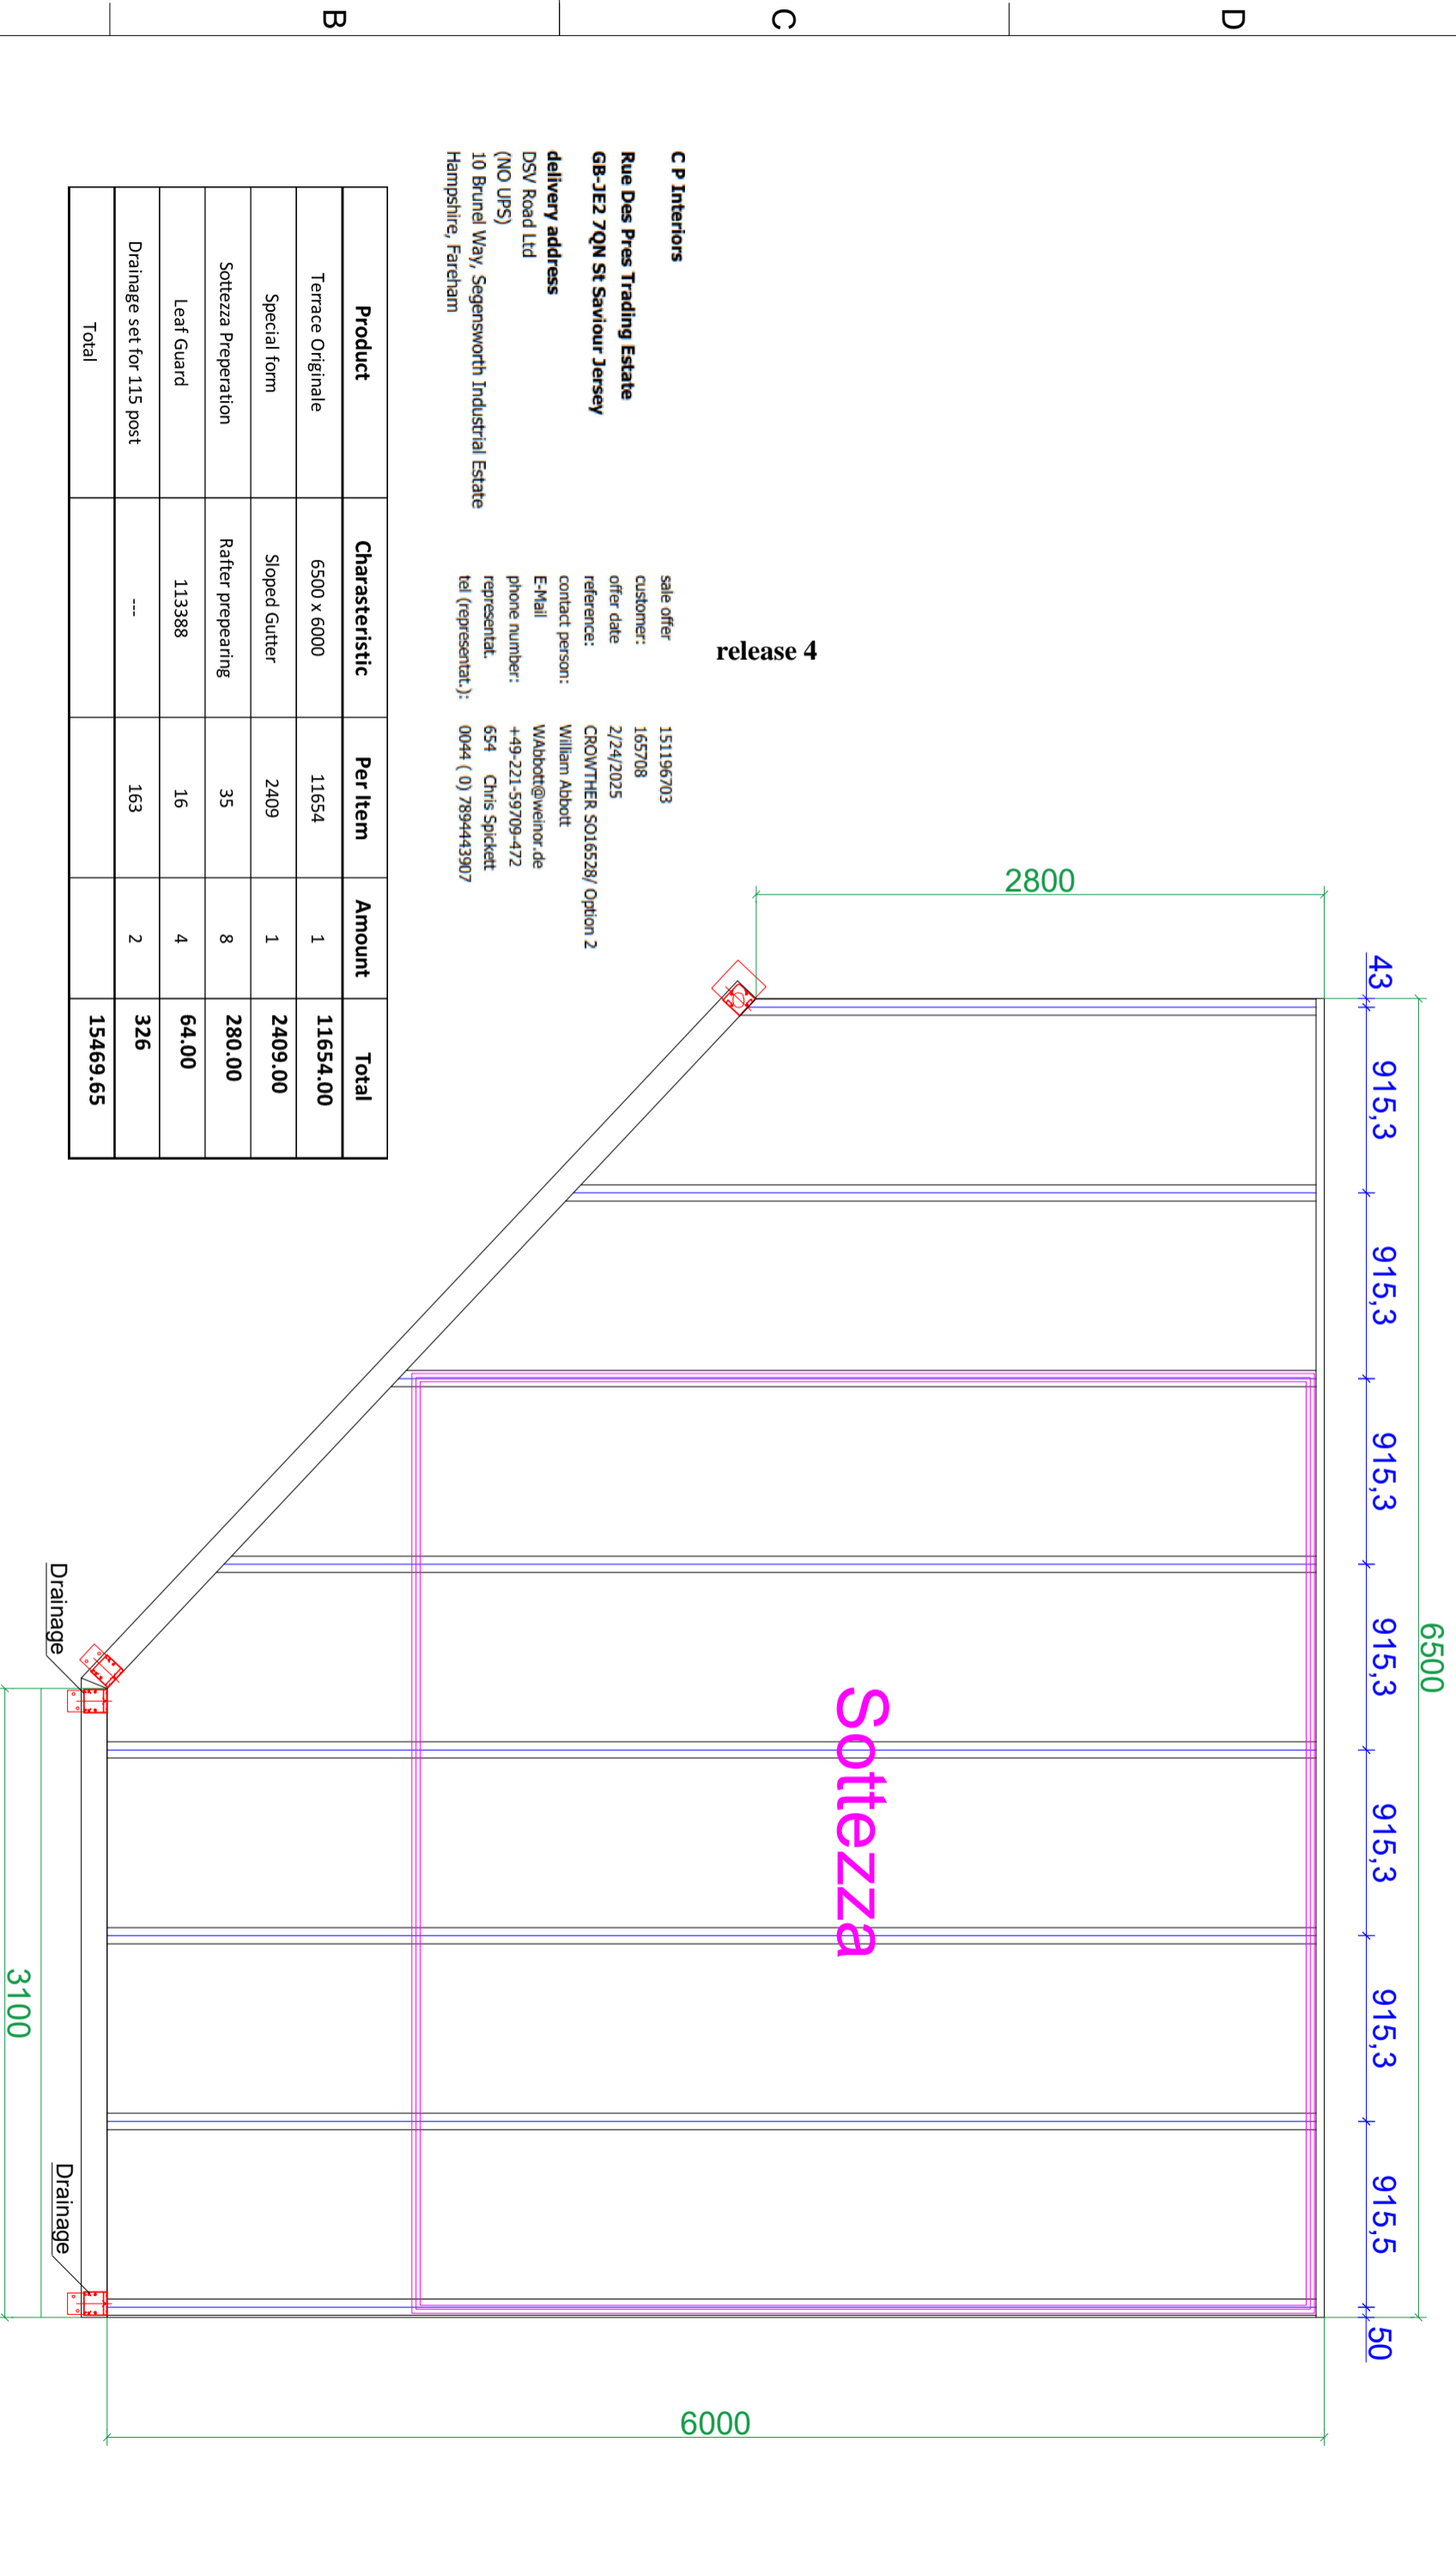

release 4

C P Interiors
Rue Des Pres Trading Estate
GB-JE2 7QN St Saviour Jersey
delivery address
 DSV Road Ltd
 (NO UPS)
 10 Brunel Way, Segensworth Industrial Estate
 Hampshire, Fareham

sale offer: 151196703
 customer: 165708
 offer date: 2/24/2025
 reference: CROWTHER SO16528/ Option 2
 contact person: William Abbott
 E-Mail: Wabbott@weinor.de
 phone number: +49-221-59709-472
 representat.: 654 Chris Spickett
 tel (representat.): 0044 (0) 7894443907

Product	Characteristic	Per Item	Amount	Total
Terrace Originale	6500 x 6000	11654	1	11654.00
Special form	Sloped Gutter	2409	1	2409.00
Sottezza Preparation	Rafter prepearing	35	8	280.00
Leaf Guard	113388	16	4	64.00
Drainage set for 115 post	---	163	2	326
Total				15469.65

Gewählte Eindeckung: _____ Glasnaße: _____
 Vorgangsnummer-Position: 151196703-001

Prüfung bauseitig

Terrace L Originale

115 Posts
 Terrace angle = (5° -:- 15°)
 Drainage in 2x Posts
 Post plates and cover caps included
 Leaf Guard included
 Snow load = 750 N/m²
 Glass = 10mm

Plate: **Levan Stein**

Zeichnungsnummer:

Kundenkommission:
CROWTHER SO16528/ Option 2

Kunde:
C P Interiors

Maßstab:

(Unterschrift) _____ (Datum) _____

Markisen Terrassendächer Glasosasen®

