



1 Elevation - Bay 1 - Fixed
Scale 1:20

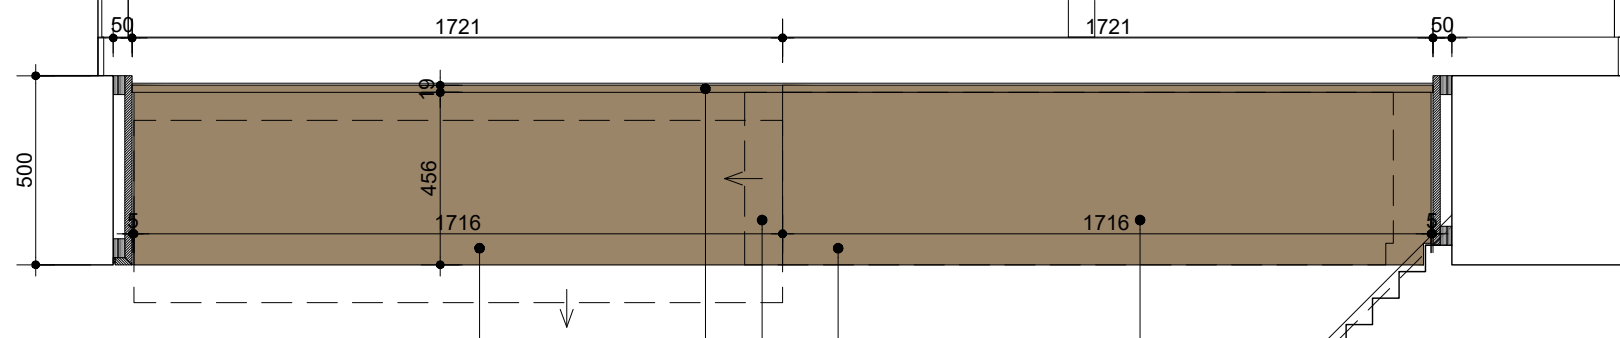

2 Plan - Bay 1 - Fixed
Scale 1:20

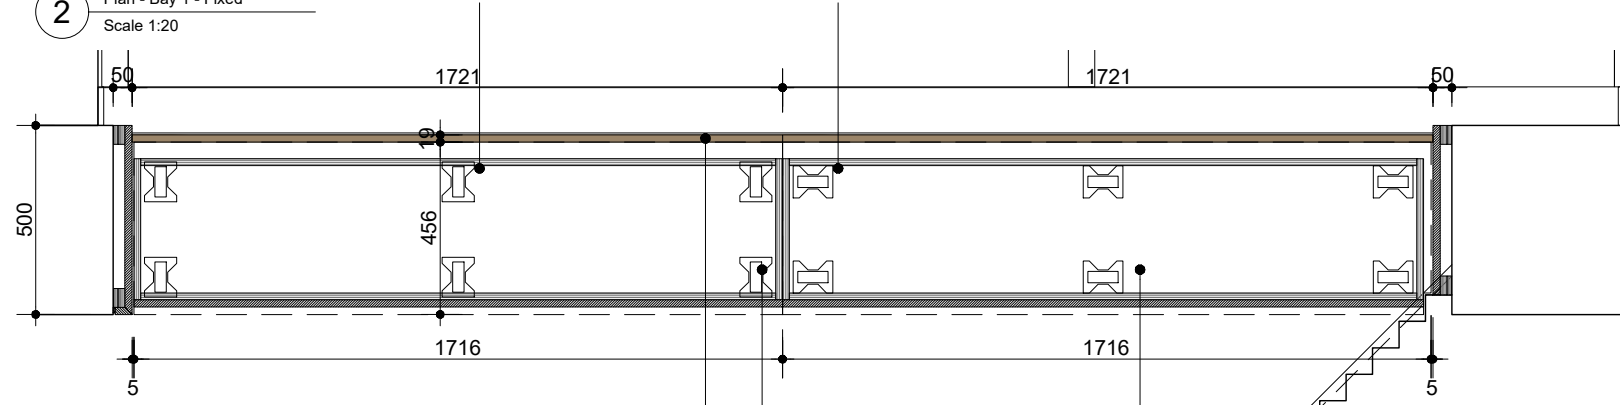

2 Plan - Bay 1 - Fixed
Scale 1:20

- NOTES:
- Oak veneered MDF
 - Solid Oak
 - Plywood
 - Laminate board

REV:	DATE:	DETAILS:
00	20.12.23	First Issue
01	27.03.24	Notes amended
02	26.04.24	Notes amended

REV:	DATE:	DETAILS:

LOCATION:

Do not scale from this drawing. All dimensions to be confirmed on site. Information contained in this drawing is the sole copyright of Vibry Ross Design&Construction Ltd and is not to be reproduced without permission.

vibry ross design & construction
 2a Argall Avenue
 London E10 7QY
 020 3417 2442
 info@vrdc.london
 www.vrdc.london

Project: NORTON FOLGATE				
Drawing title: S1C.J02 Reception Window Frames Bay 4 - Mixed - Plans, Sections & Elevations				
Scale: 1:2 @ A3, 1:5 @ A3, 1:20 @ A3				
drawn by	checked	status	CONSTRUCTION	
CGP	AV			
project no:	zone	type	drawing no	revision
816	XX	4042	05	02

- 1 Window reveal frame: 52mm Oak veneered MDF fixed to colum and soffit. Ref: Clear acrylic lacquer 5%
- 2 Low level back panel: 19mm Oak veneered MDF Ref: Clear acrylic lacquer 5%
- 3 Fixed plinth: 52mm Oak veneered MDF fixed to plywood base. 19mm Oak veneered MDF to front.
- 4 Movable plinth: 52mm Oak veneered MDF fixed to plywood base on fixed castor wheels. 19mm Oak veneered MDF to front. Ref: Clear acrylic lacquer 5%
- 5 Fixed castor wheel Ref: Castors Online PLF80PNOB
- 6 Magnet fitted to movable plinth and back panel to resist movement. Ref:
- 7 Curtain: Fabric sewn with rod pocket to top and bottom. Ref: Kvadrat Time 300 colour: 0200
- 8 Top rod: Brass circular hollow section. Ref: Brushed finish with clear lacquer
- 9 Bottom rod: Brass circular hollow section with magnets fixed to ends to hold sections together. Clear lacquer
- 10 Rod support: Solid square rod with fixing plate to bottom and flat plate to top, bent to receive curtain rod. Ref: Brushed finish with clear lacquer
- 11 Softwood framing secured to floor
- 12 Artwork fixing TBC